



RIGHT SIDE ELEVATION

SCALE — 1/4" = 1'-0"

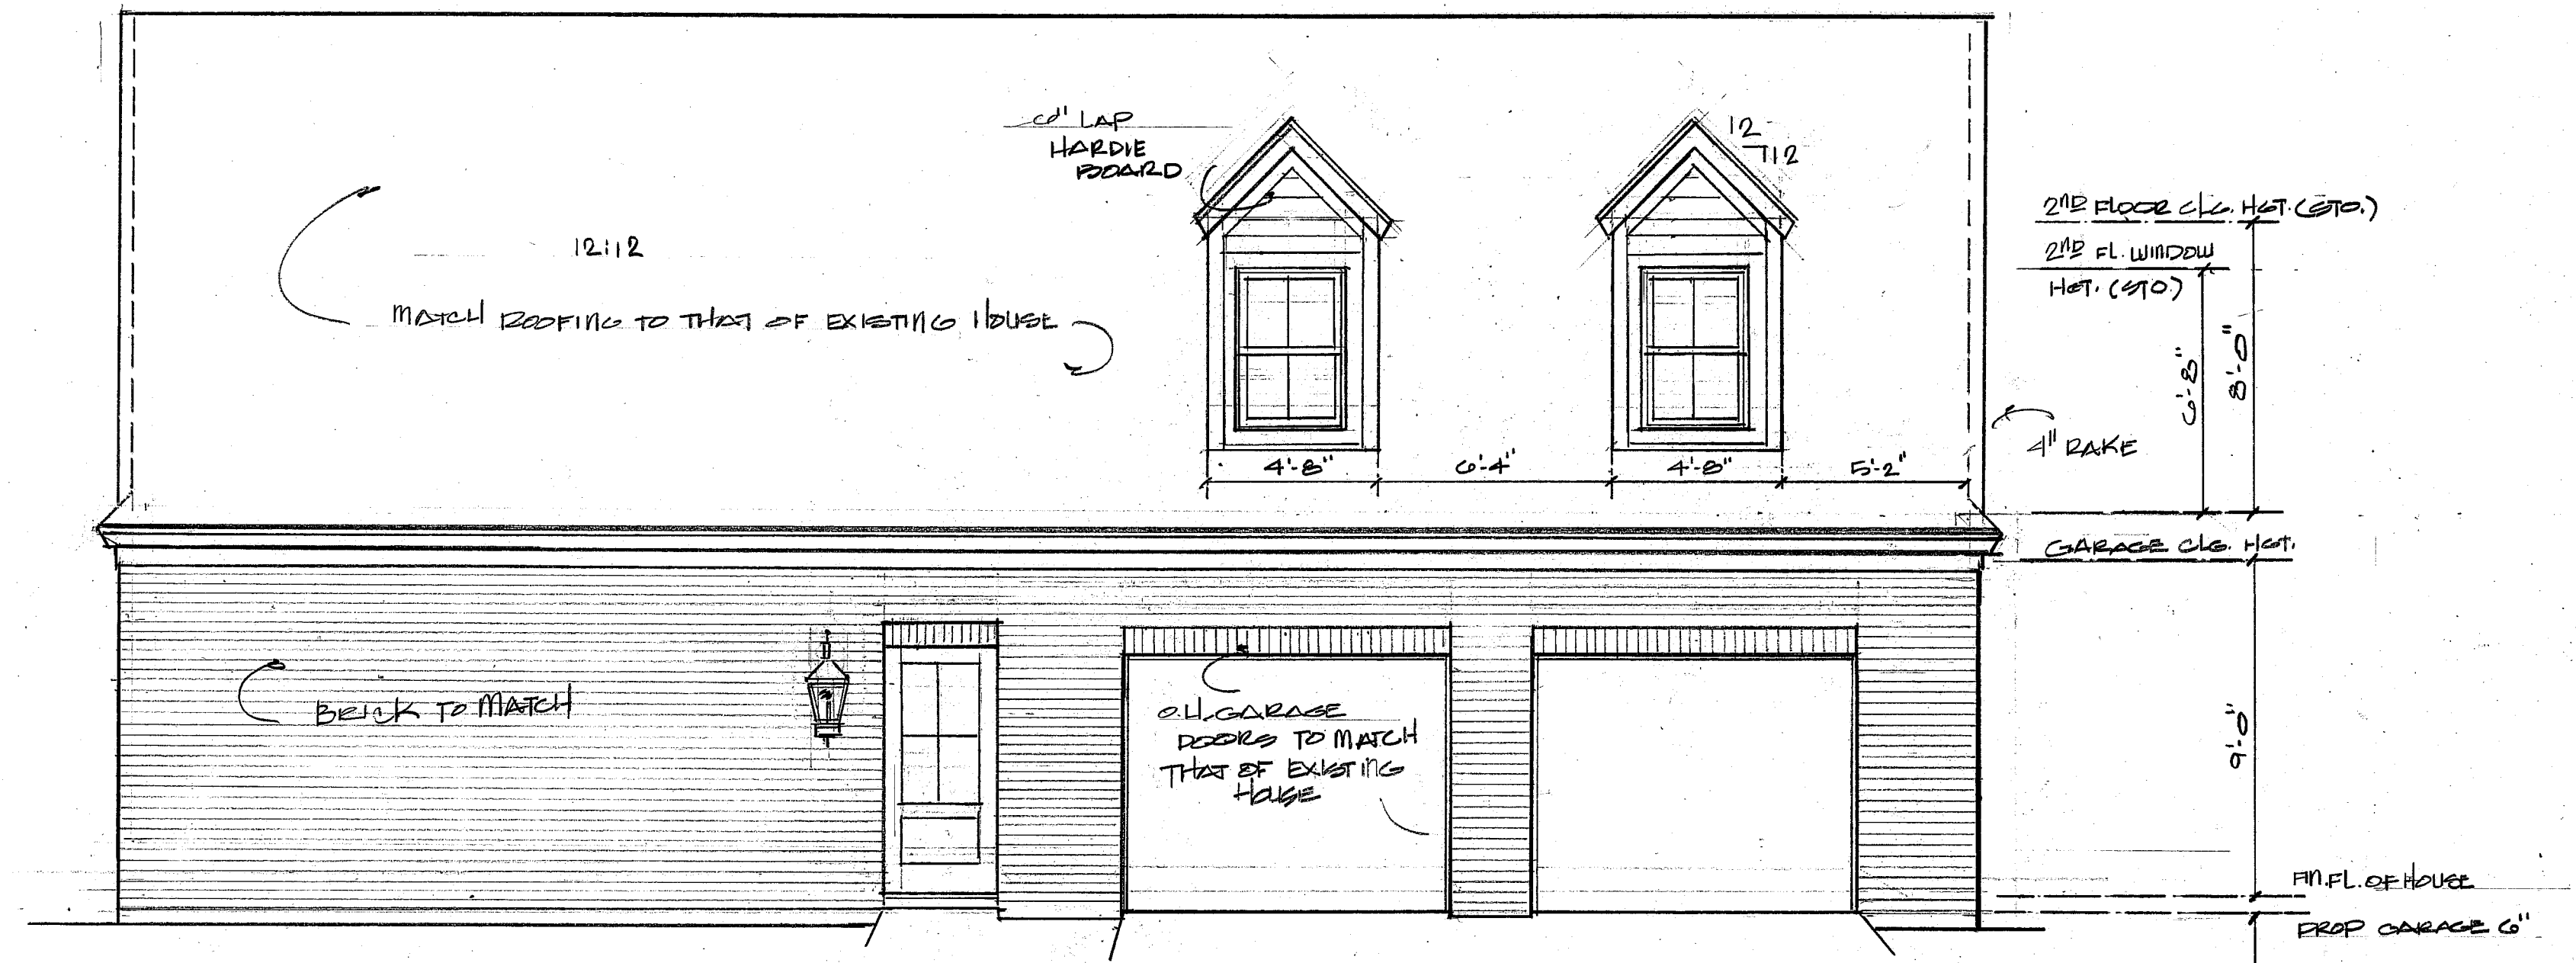


FRONT ELEVATION

SCALE — 1/4" = 1'-0"

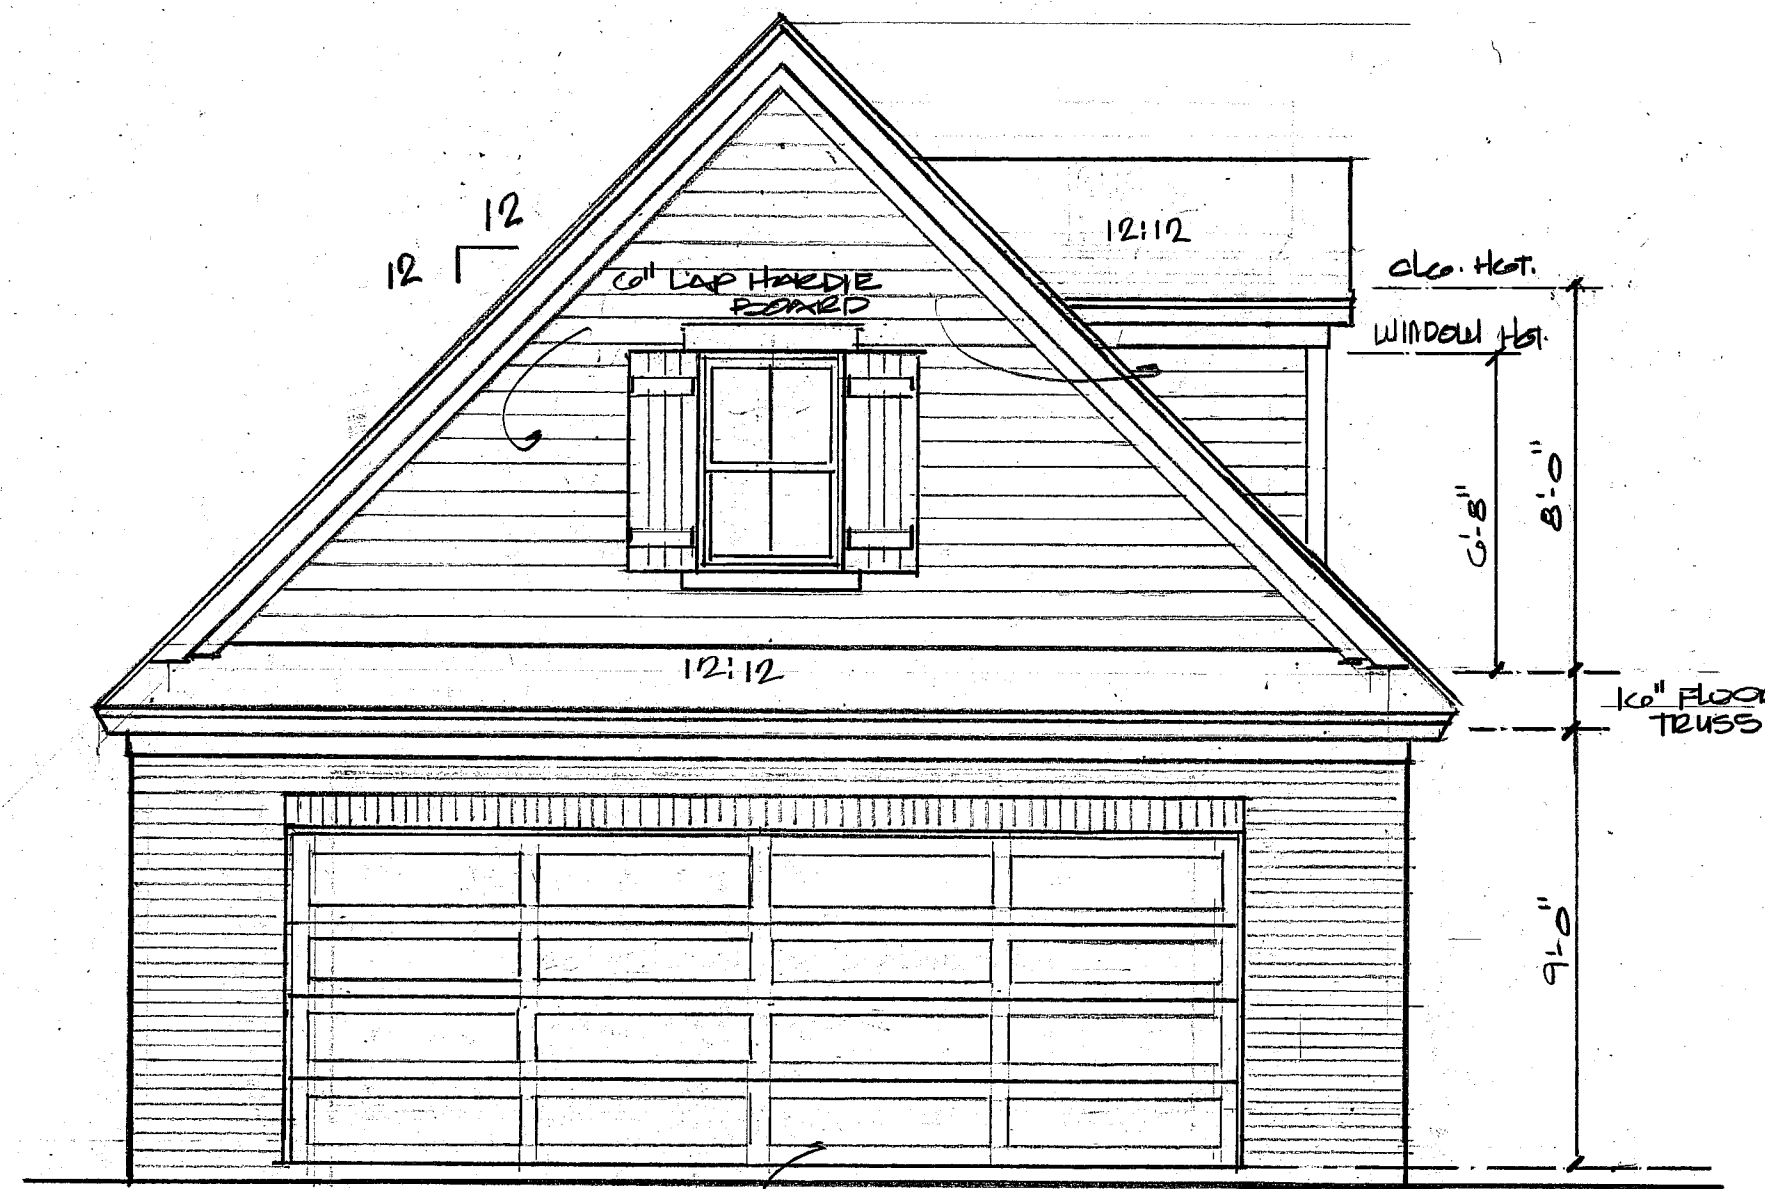

LEFT SIDE ELEVATION

SCALE — 1/4" = 1'-0"

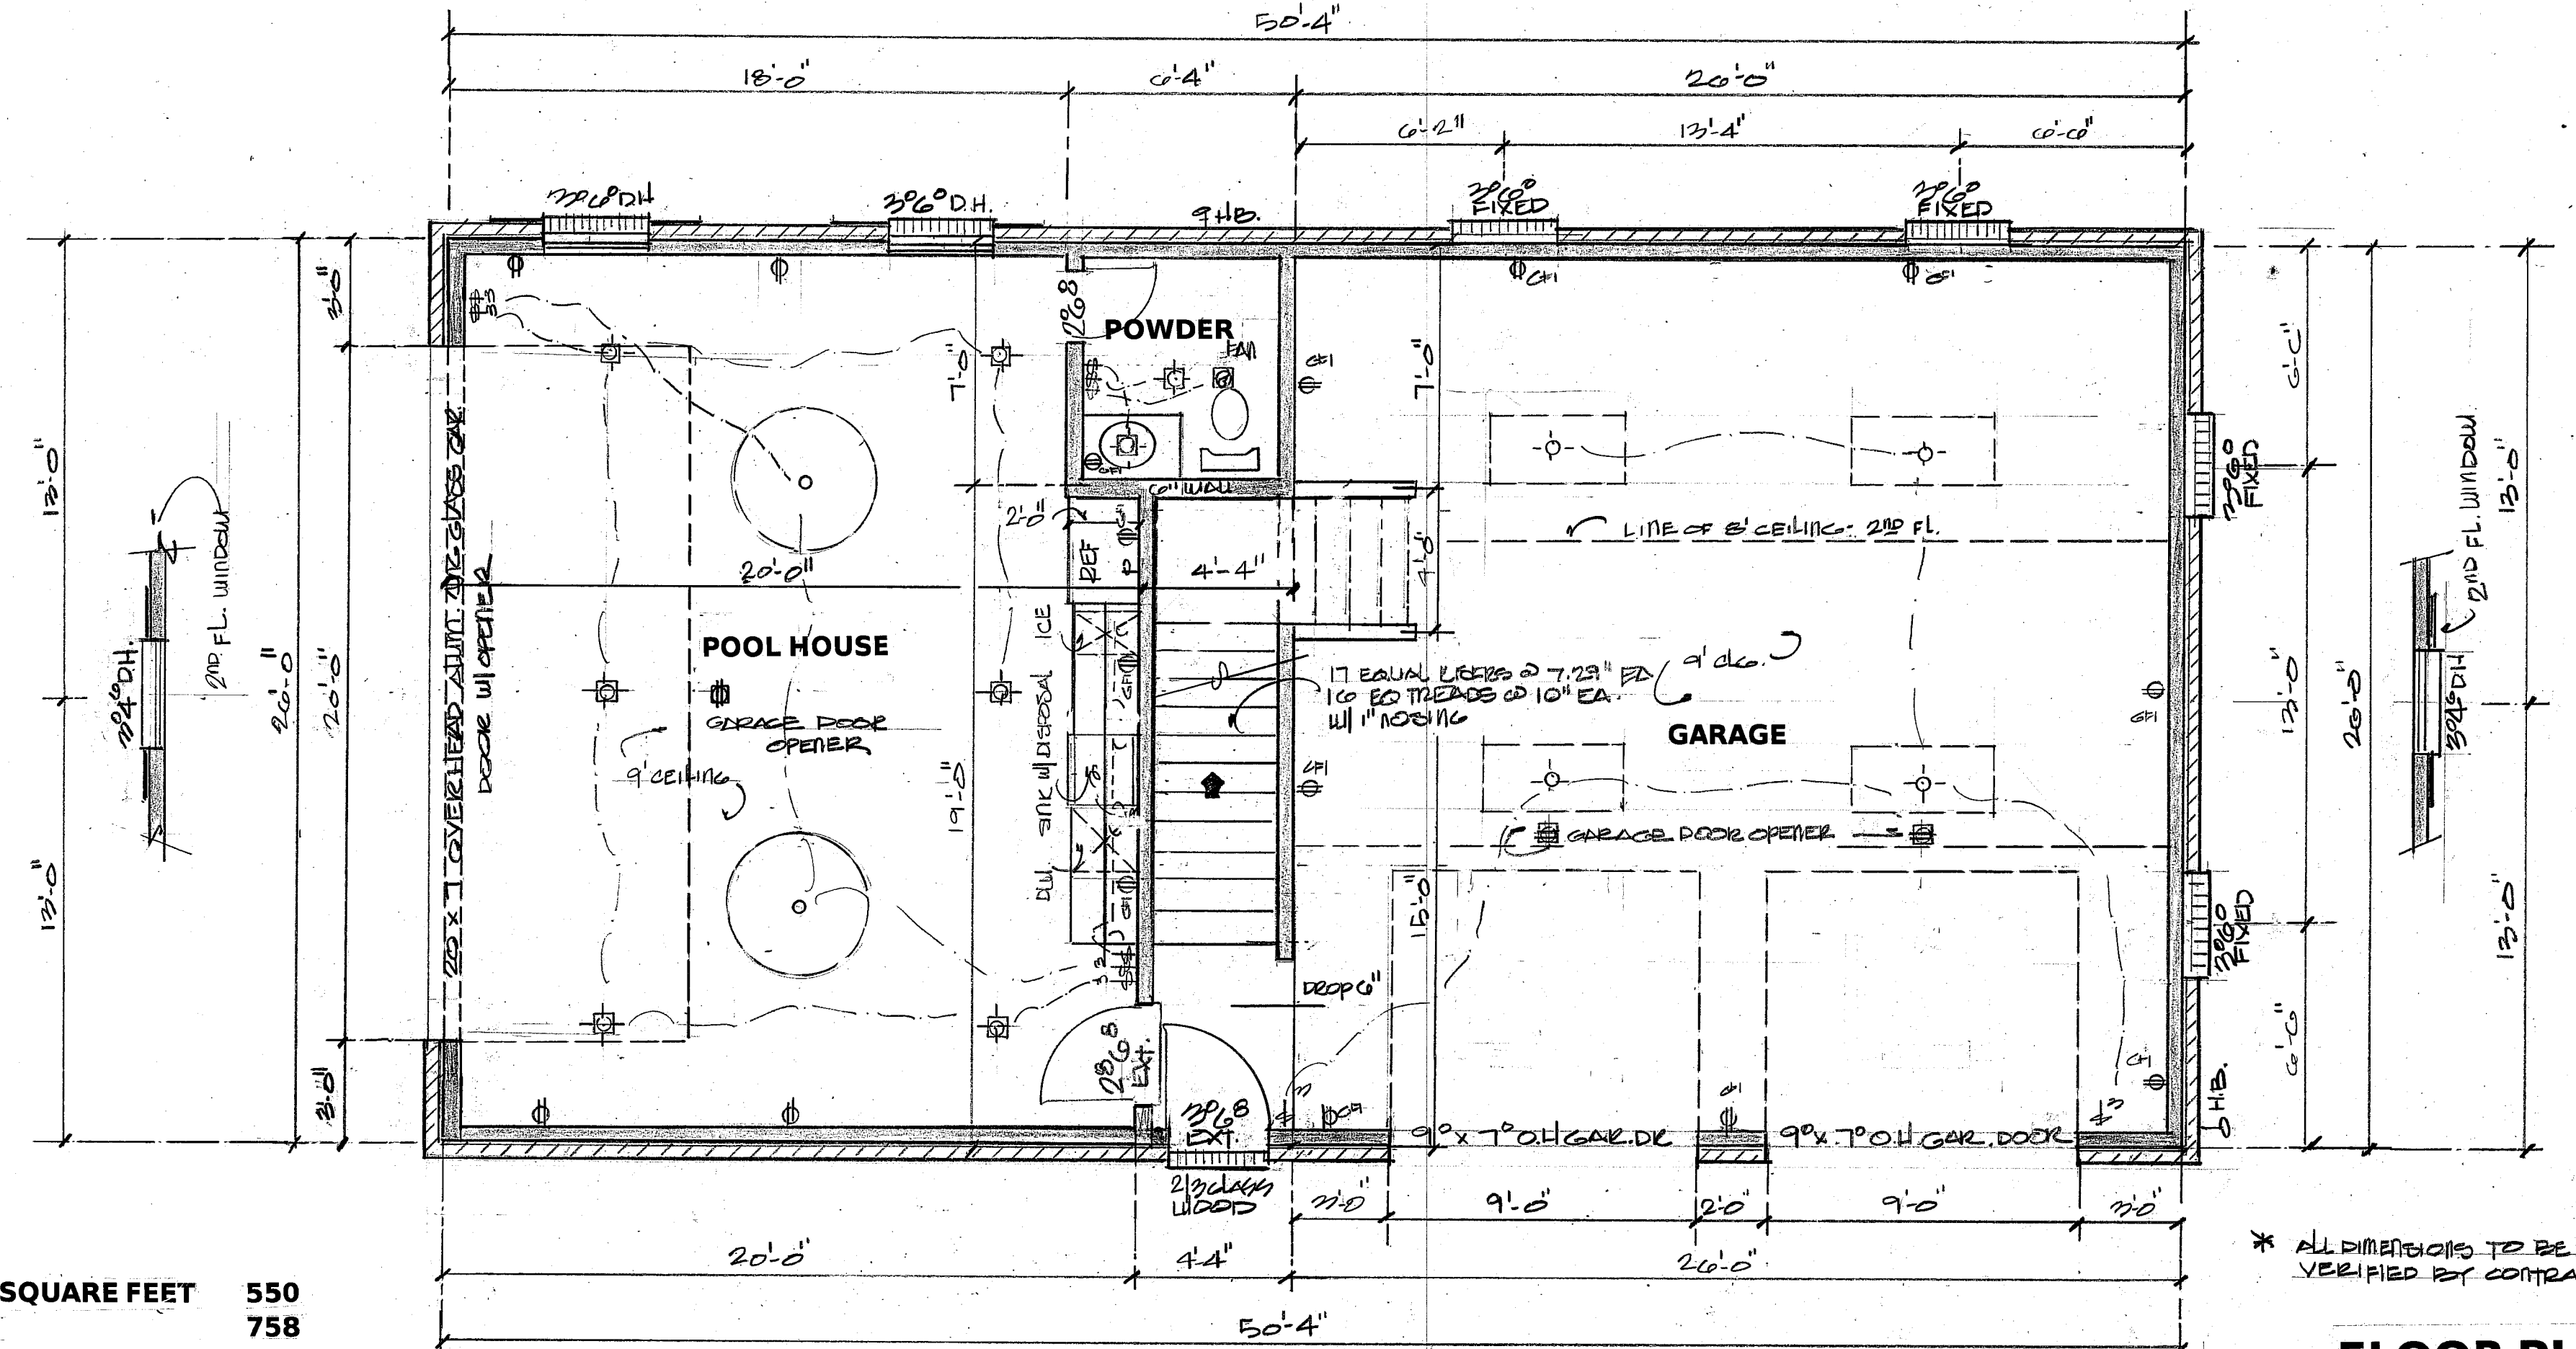

* ALL DIMENSIONS TO BE FIELD VERIFIED BY CONTRACTOR

FLOOR PLAN

SCALE — 1/4" = 1'-0"

HEATED SQUARE FEET	550
GARAGE	758
TOTAL FRAMED	1308

STORAGE BEYOND GARAGE