



ROOF PLAN

SCALE — 1/8" = 1'-0"

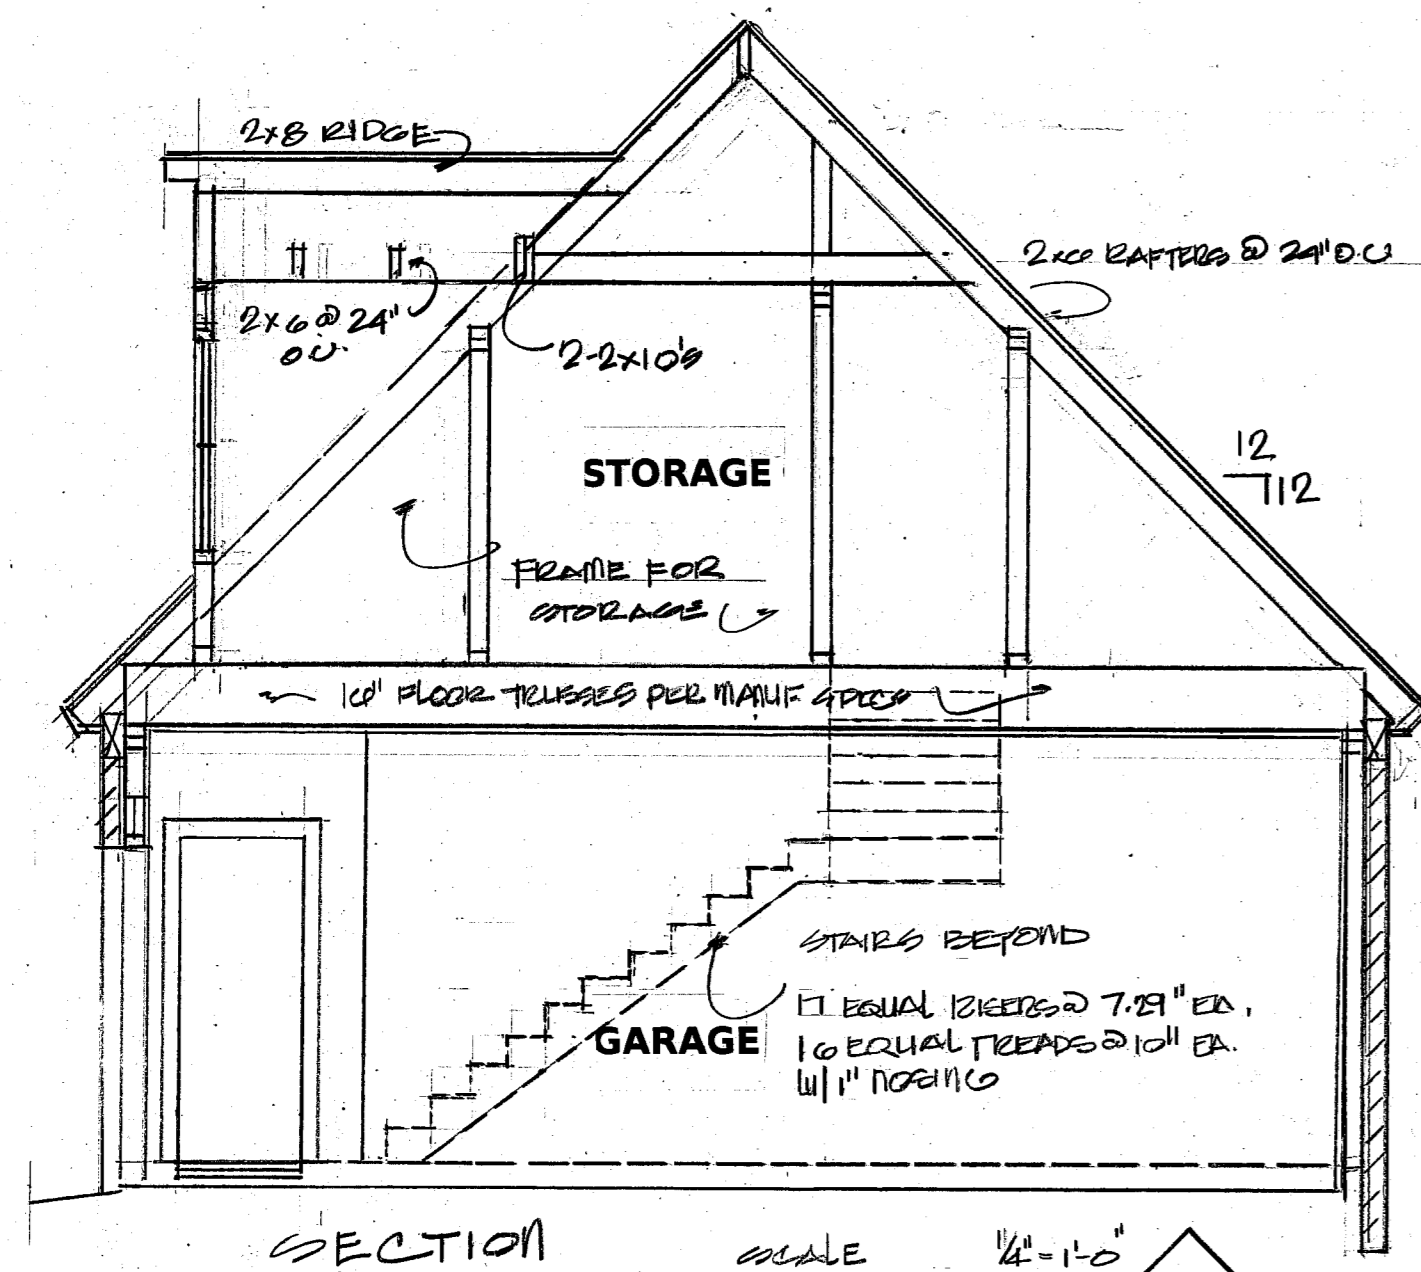


SECTION

SCALE — 1/4" = 1'-0"

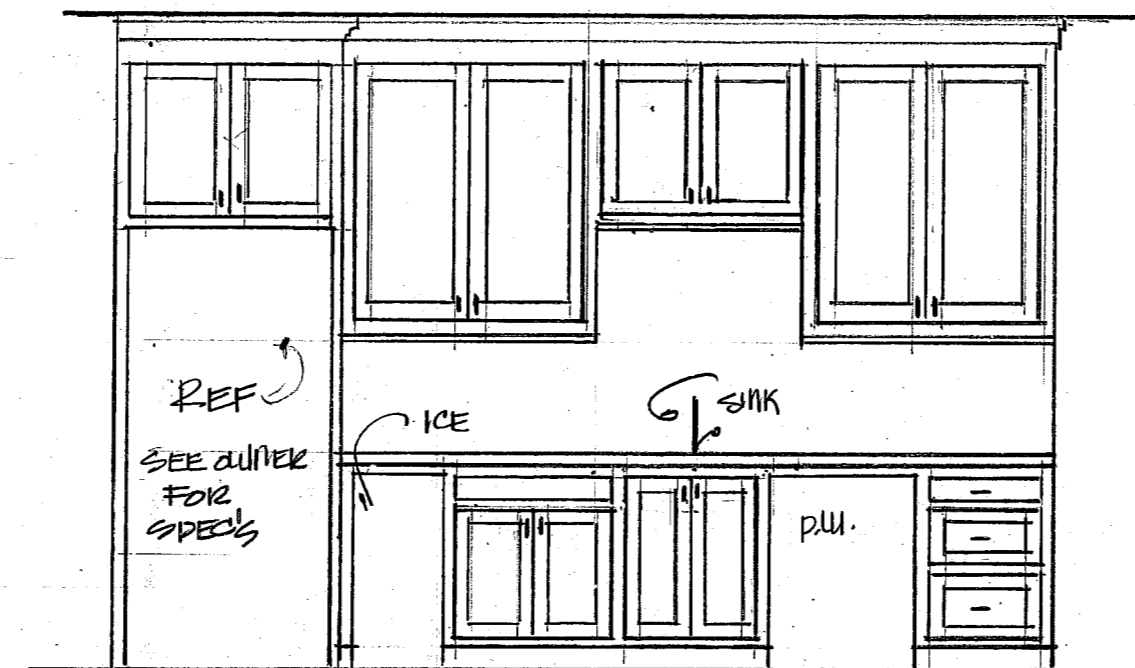


KITCHENETTE

SCALE — 3/16" = 1'-0"

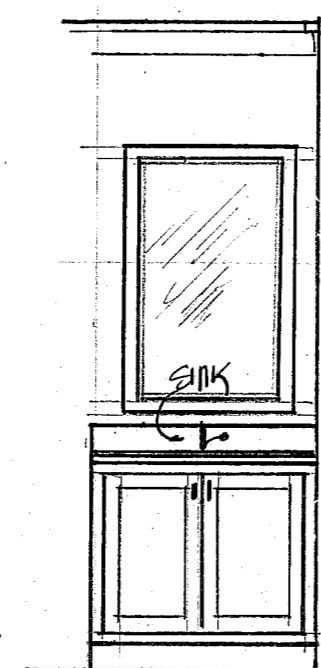


POWDER

CABINET ELEVATIONS

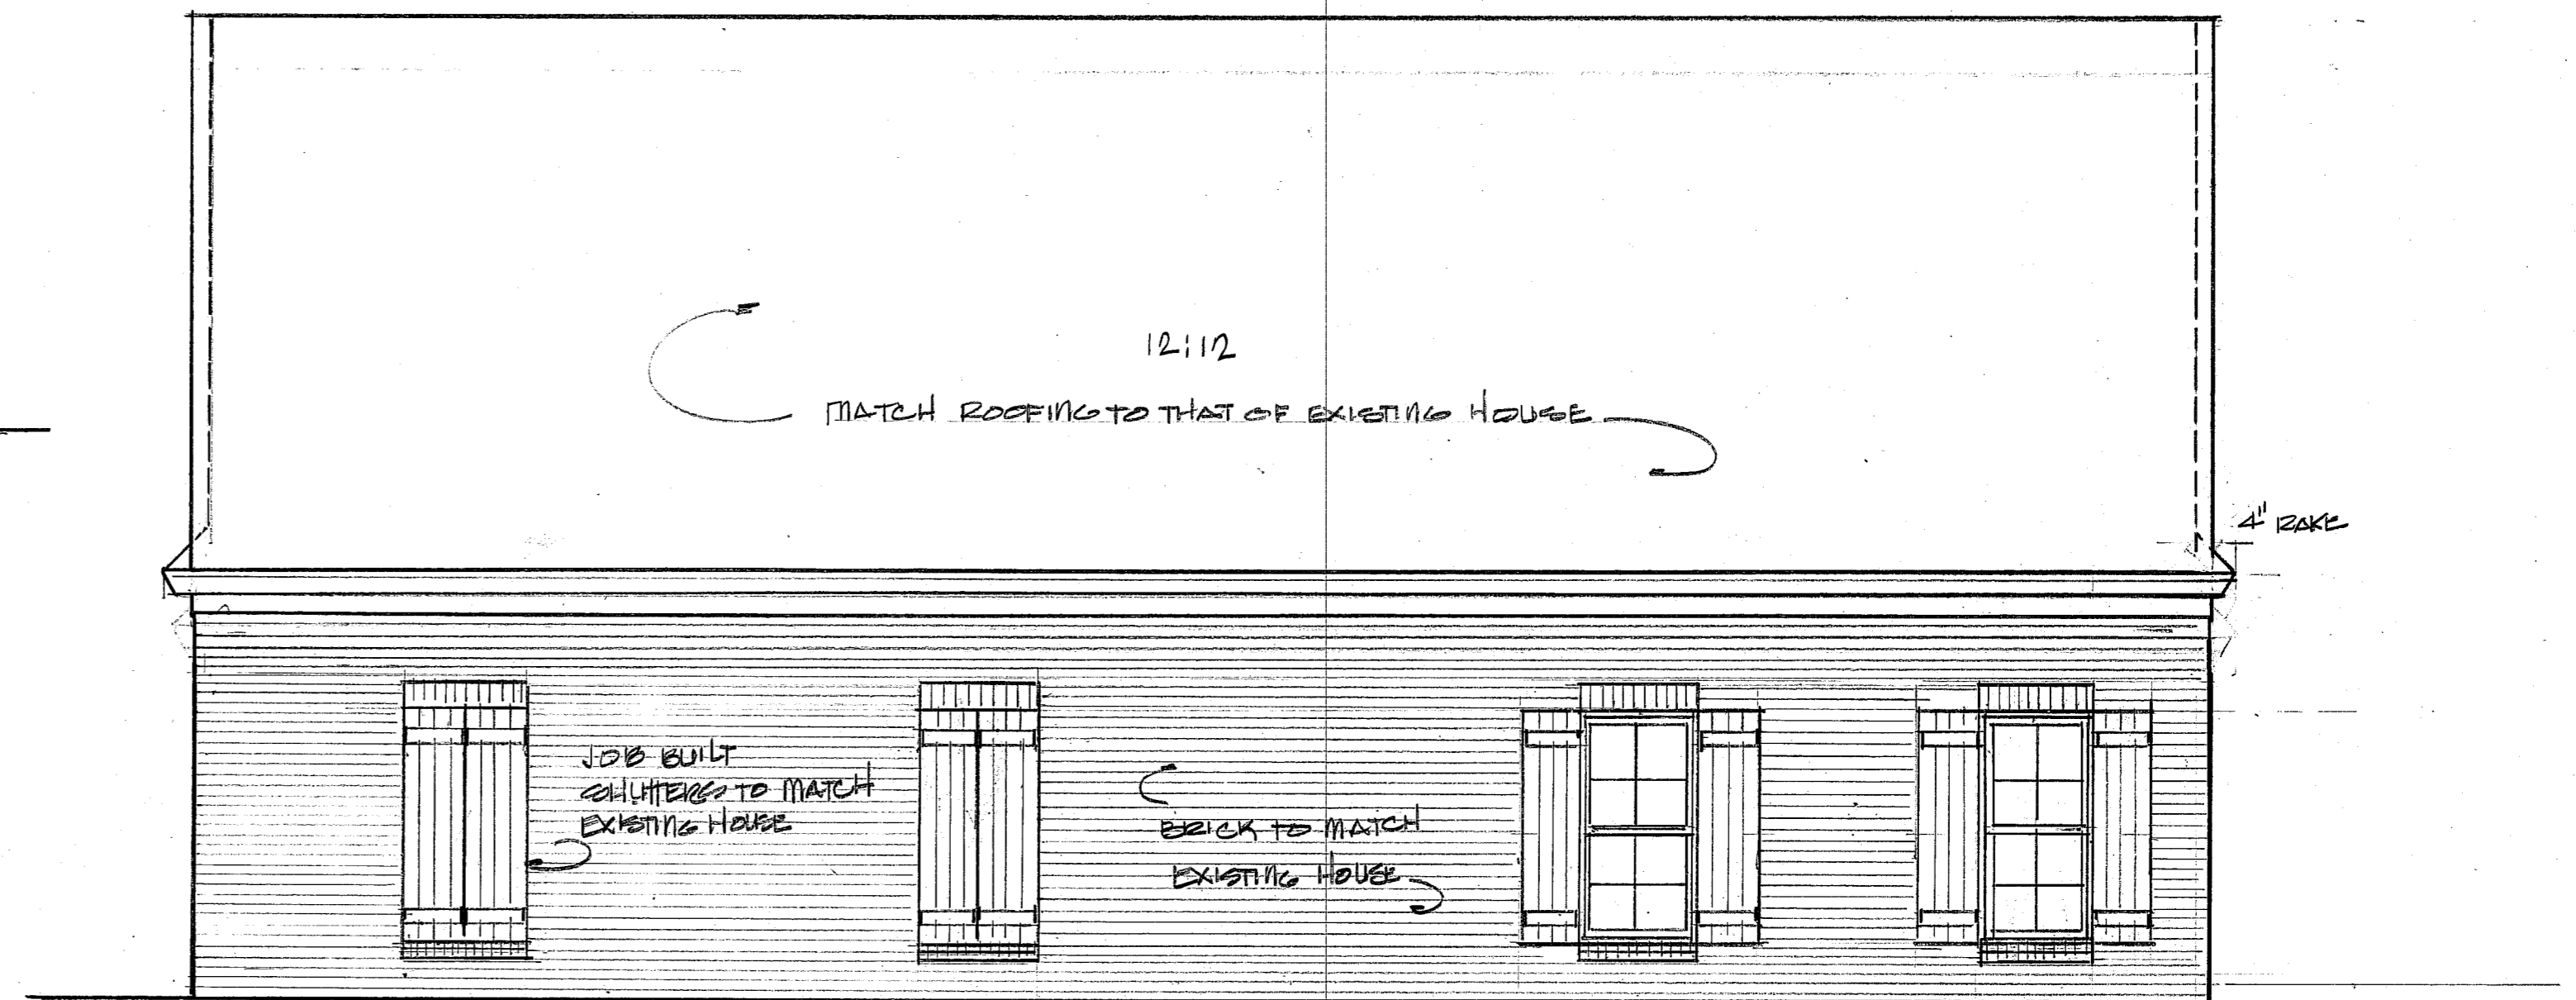

REAR ELEVATION

SCALE — 1/4" = 1'-0"

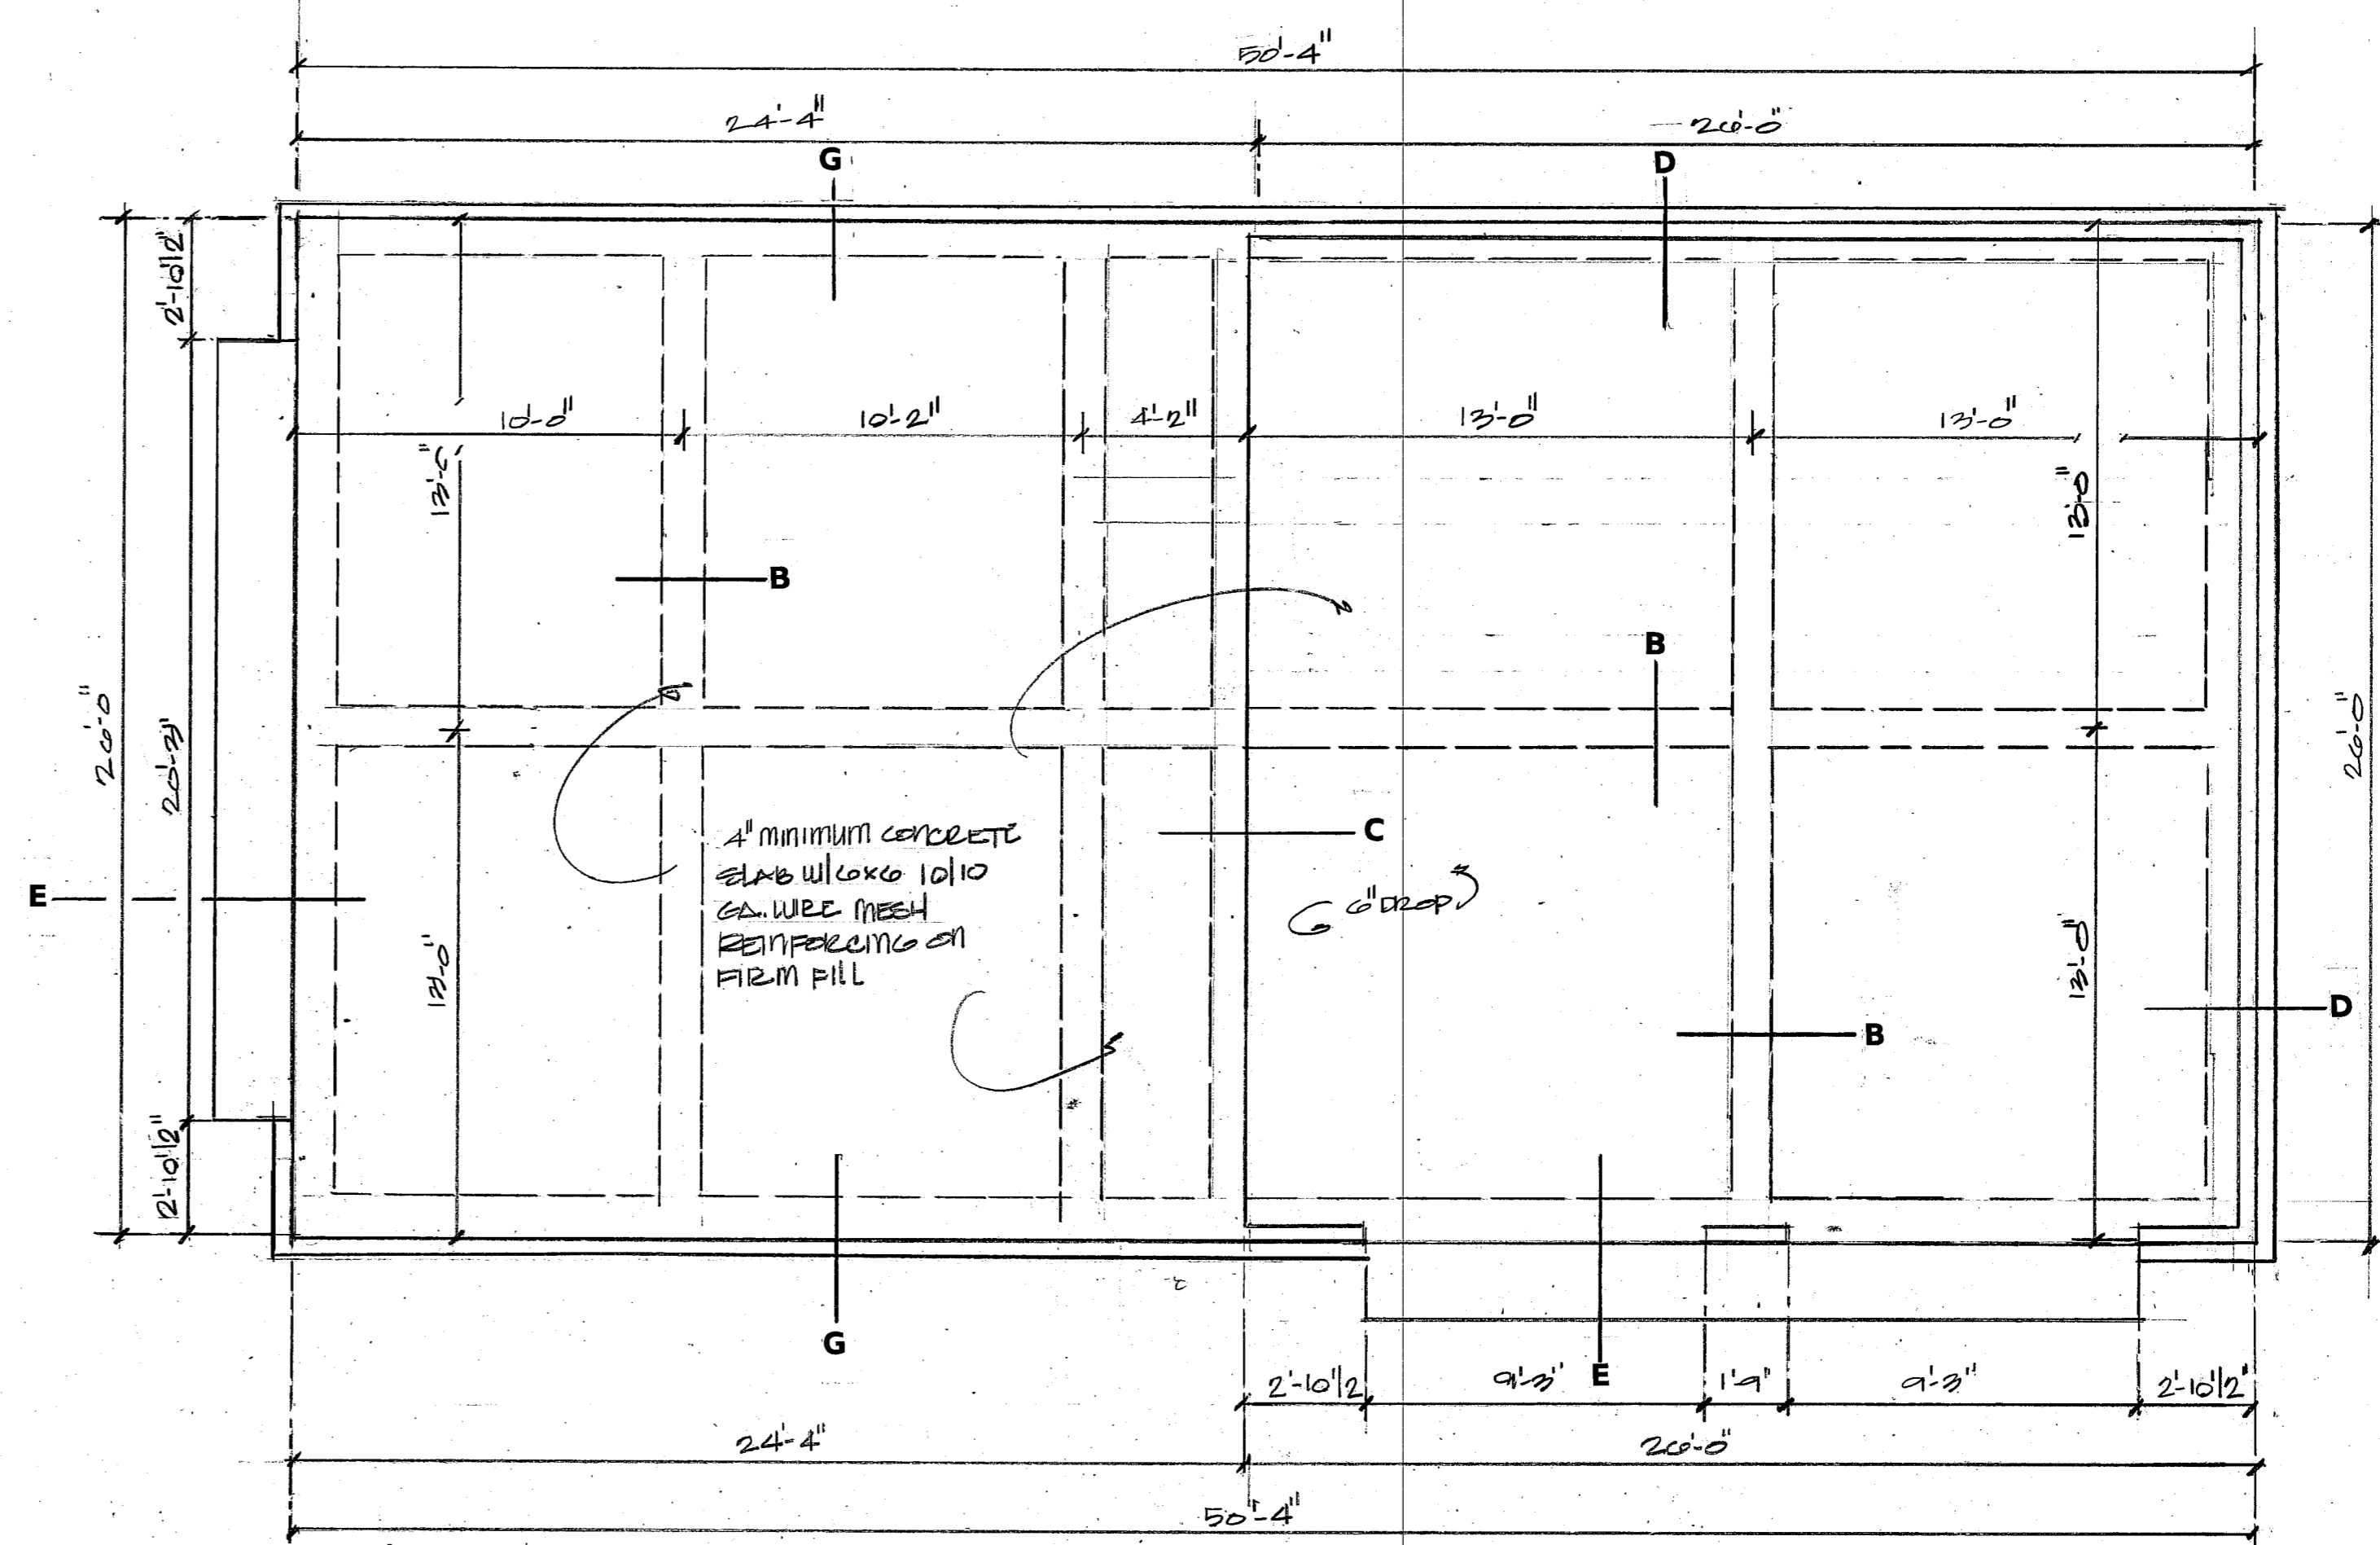

FOUNDATION PLAN

SCALE — 1/4" = 1'-0"