

POOL HOUSE/GARAGE ADDITION


FOR

SILVERMAN RESIDENCE

**109 PLANTATION DRIVE
MADISON COUNTY, MISSISSIPPI 39110**


ATTORNEY: JOHN AINSWORTH
MISSISSIPPI VALLEY TITLE INSURANCE COMPANY

H D LANG AND ASSOCIATES, INC. POST OFFICE BOX 16085 JACKSON, MISSISSIPPI 39236 601-362-4886	CLIENT PLAT OF SURVEY FOR KYLE & AMY MORRIS	LOCATION LOT 24, CHERRY HILL PLANTATION-PHASE 1 AND A PARCEL OF LAND IN THE N 1/2 OF THE SE 1/4 OF SECTION 25, T8N-R1E MADISON COUNTY, MISSISSIPPI PLAT CABINET C - SLIDE 68	DATE REVISION BY	DRAWN BY: J.O.T. DATE: FEBRUARY 18, 2004 SCALE: 1"=40' BOOK: PAGE: PROJECT NO.: 8482	SHEET
---	---	---	------------------------	--	-------

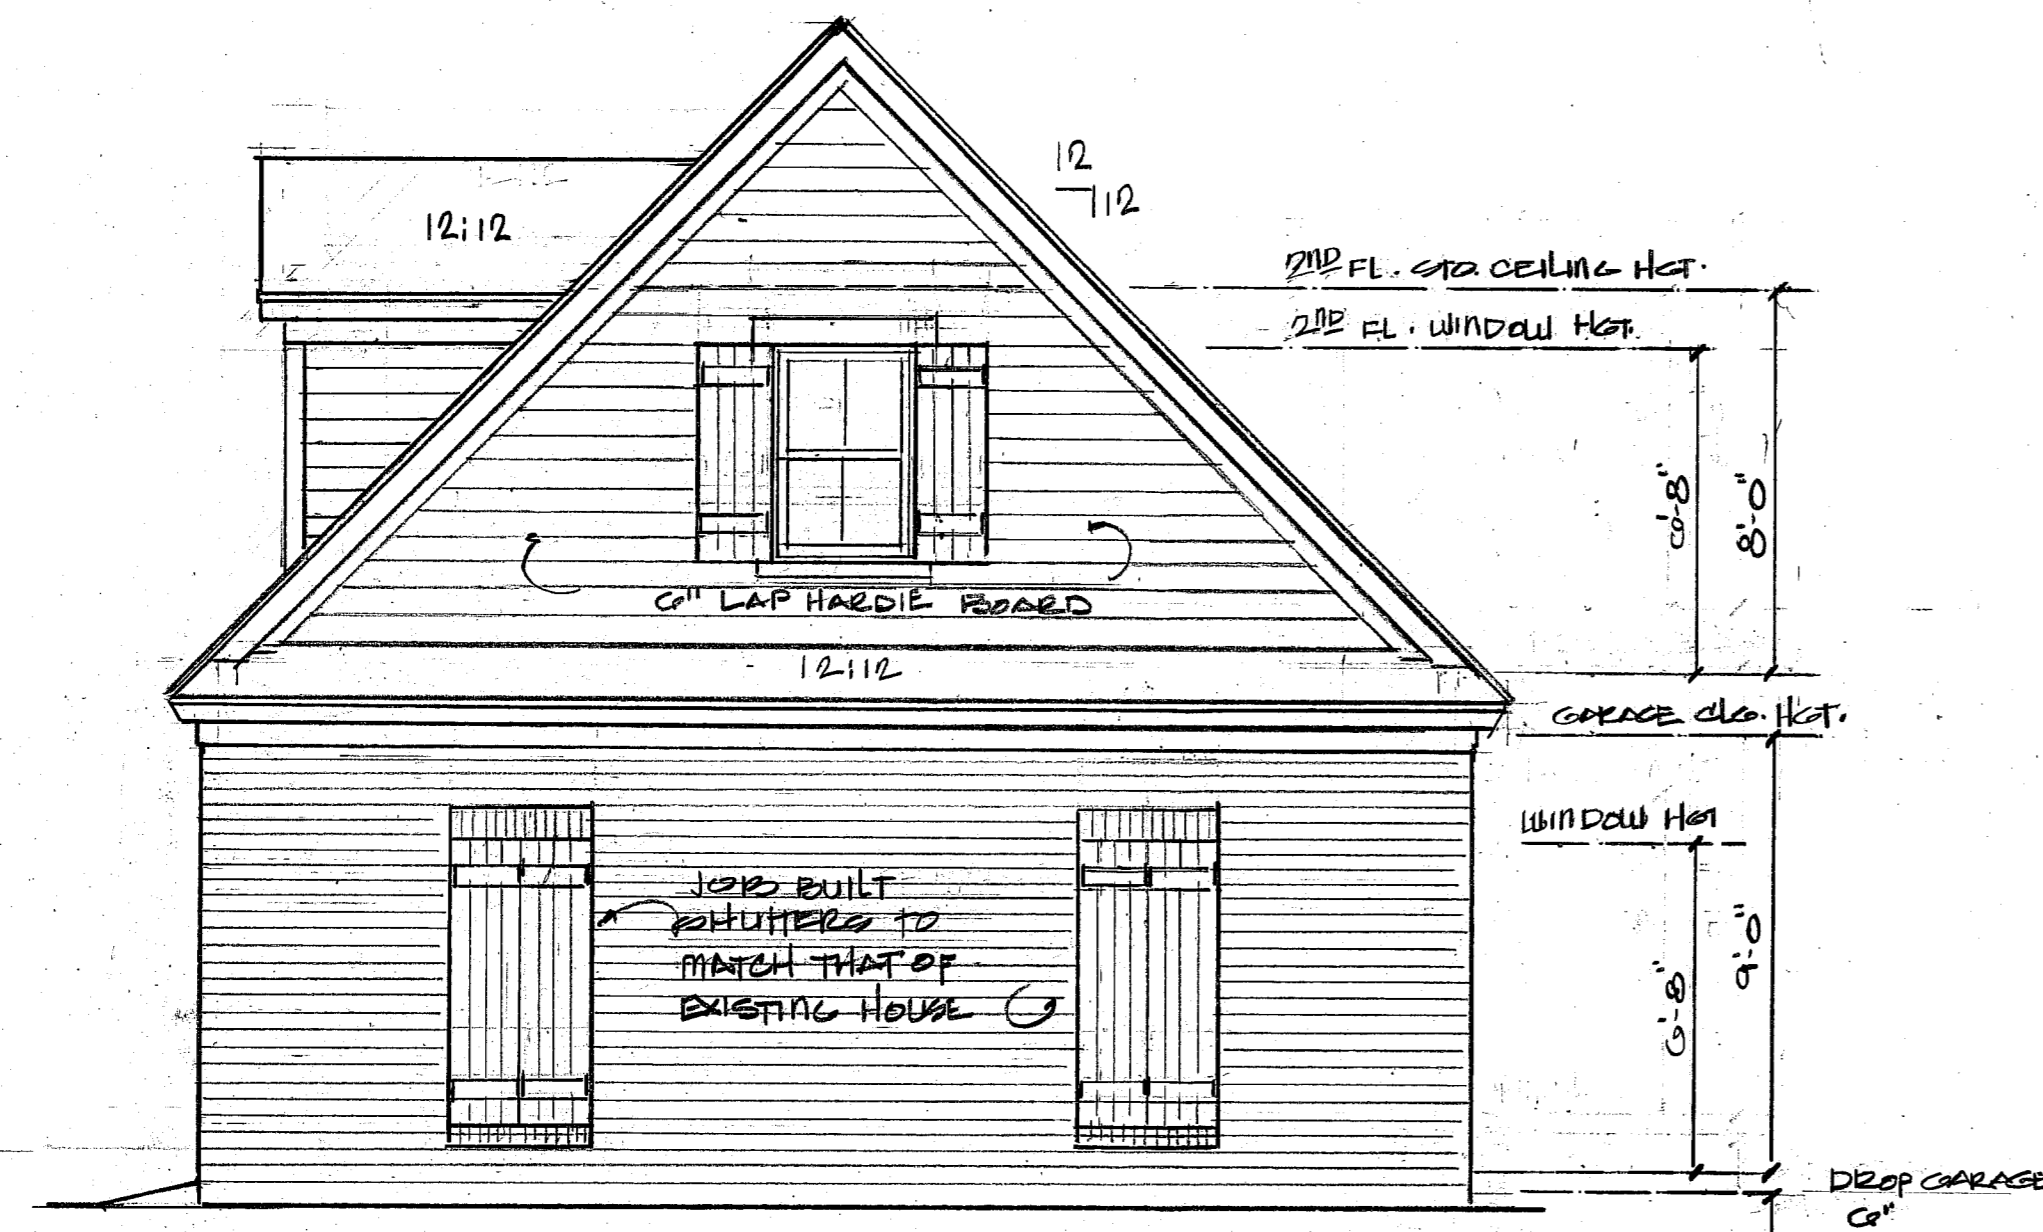


RIGHT SIDE ELEVATION

SCALE — 1/4" = 1'-0"

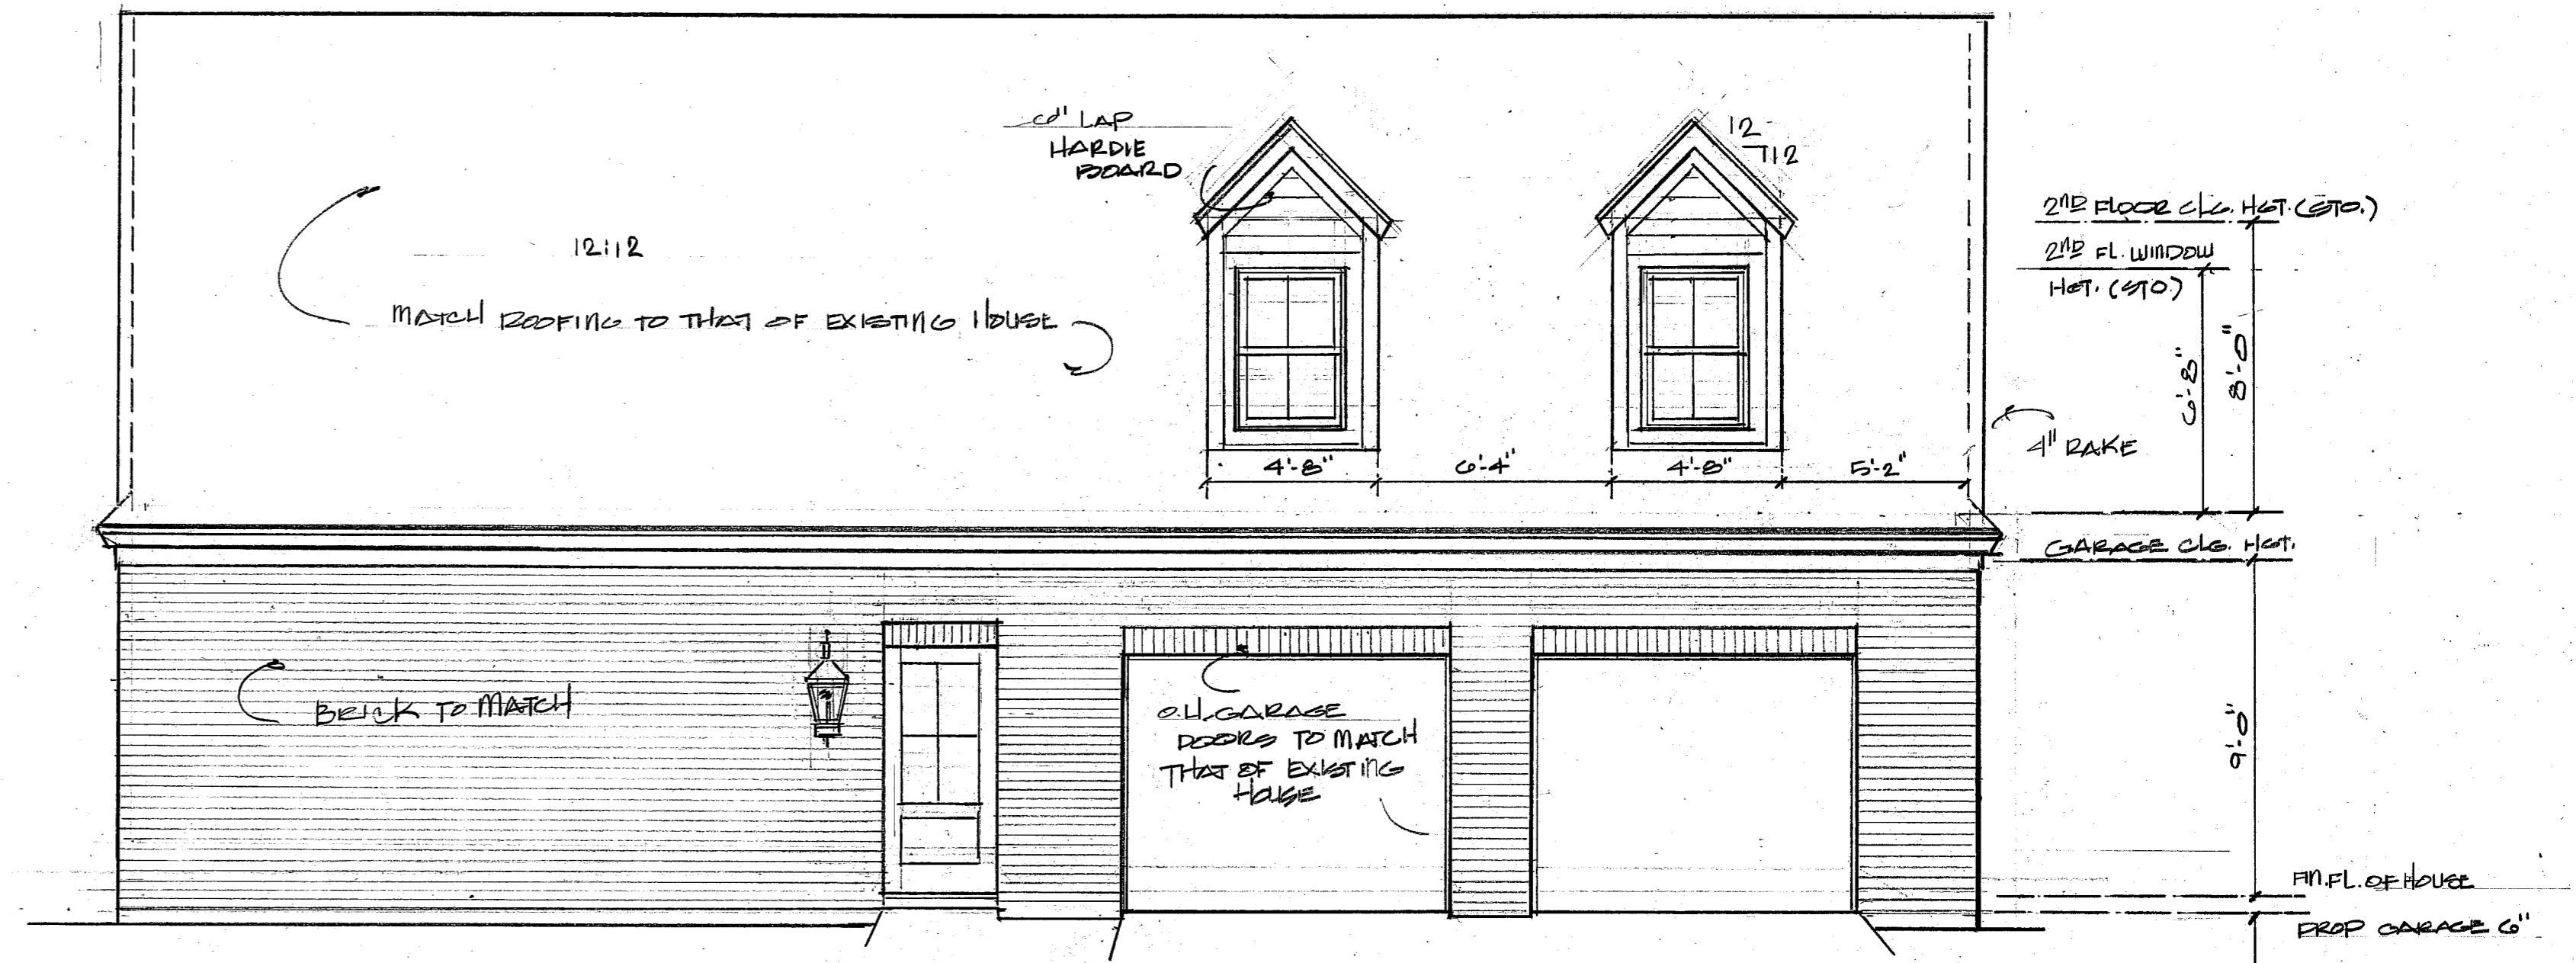


FRONT ELEVATION

SCALE — 1/4" = 1'-0"

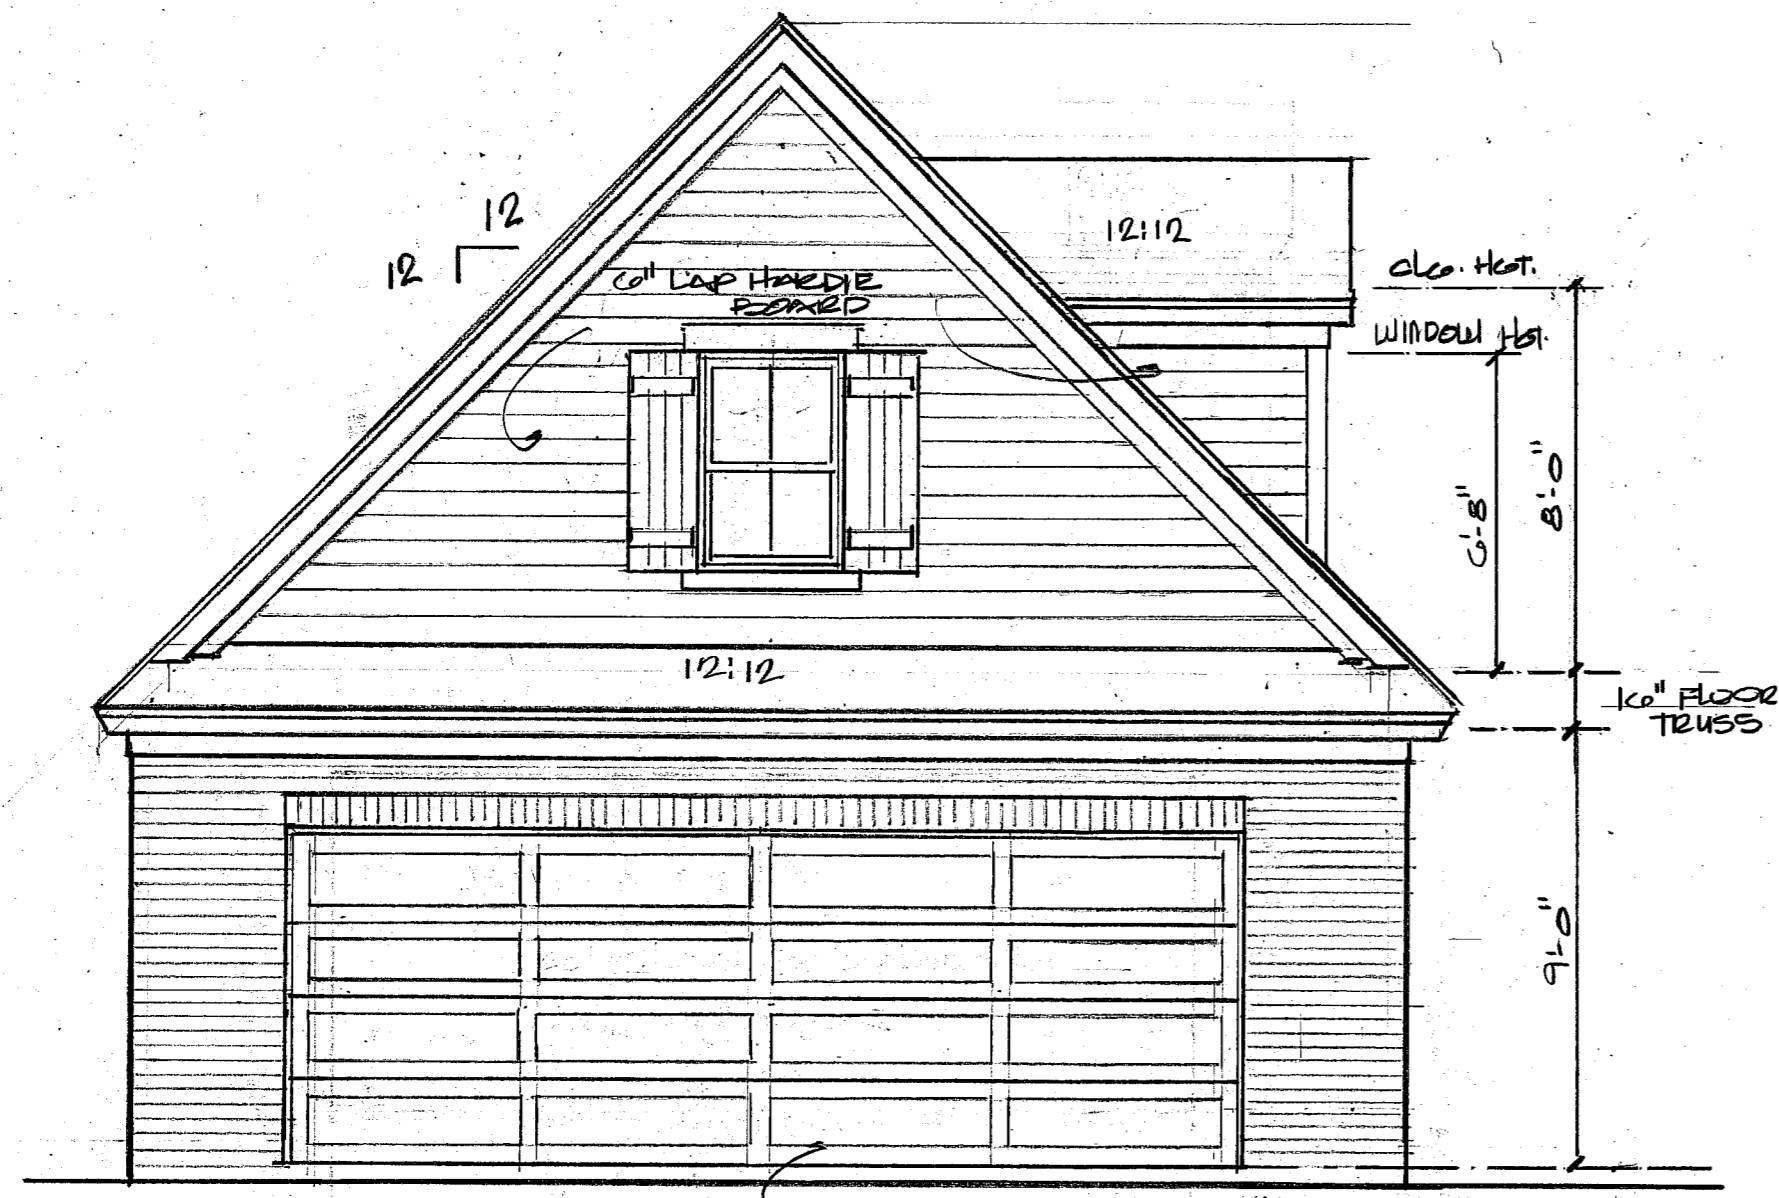

LEFT SIDE ELEVATION

SCALE — 1/4" = 1'-0"

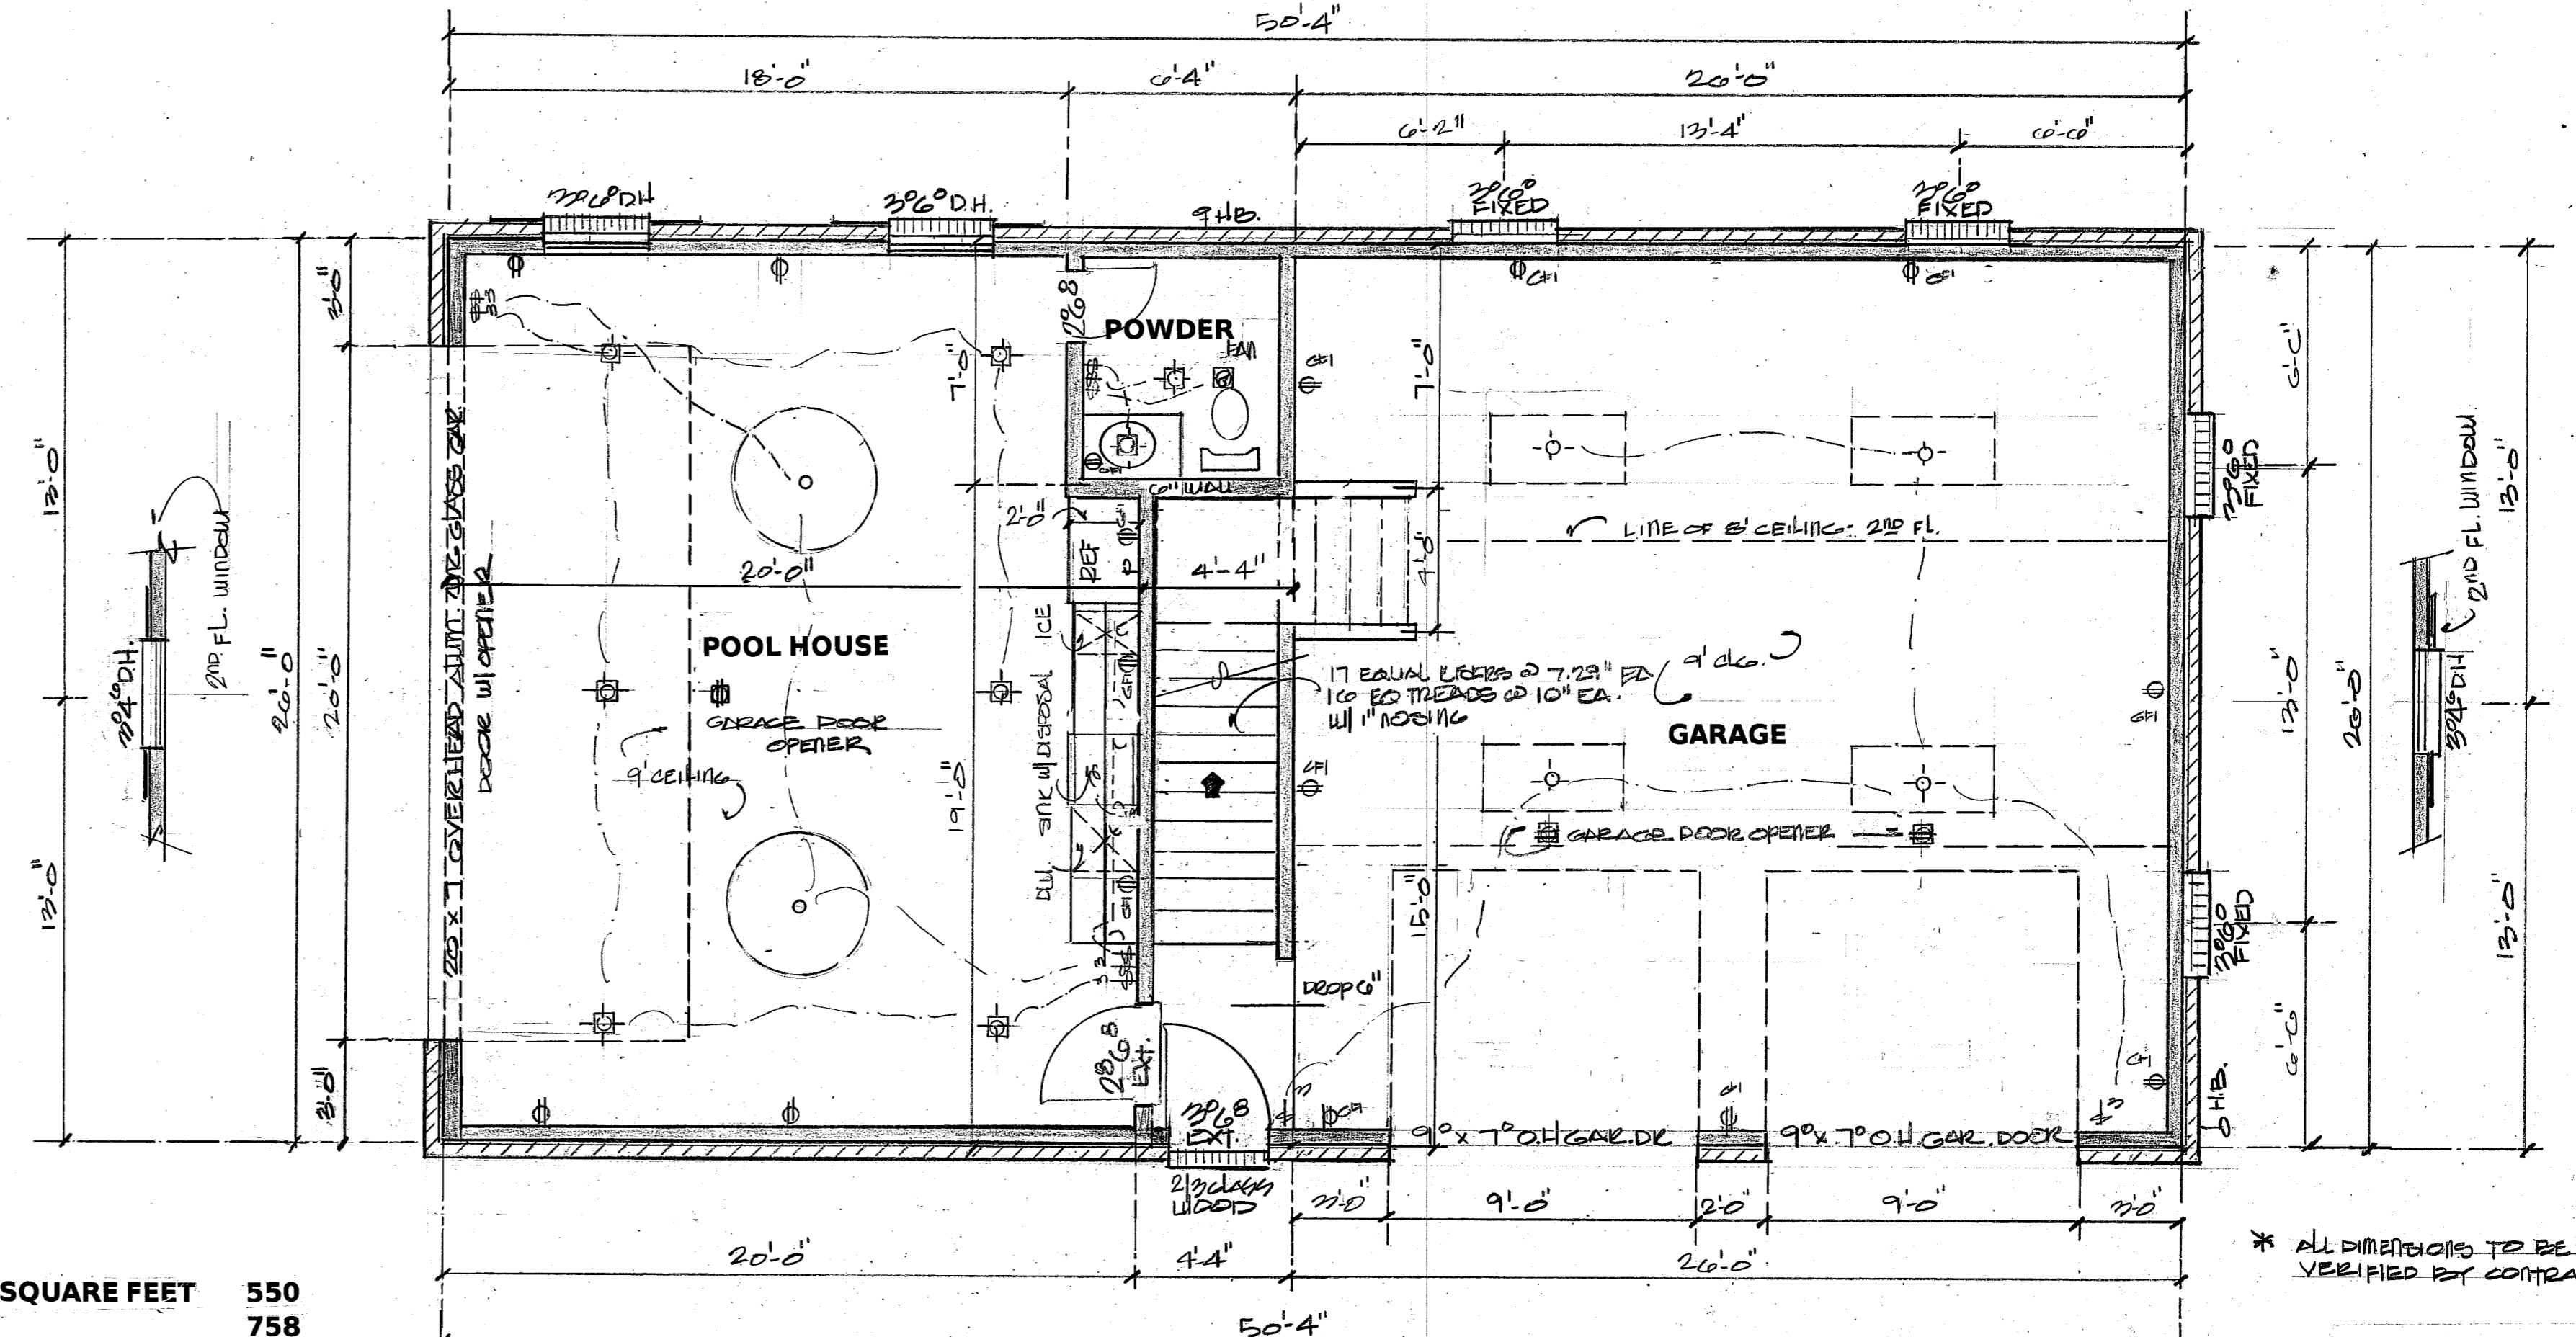


* ALL DIMENSIONS TO BE FIELD VERIFIED BY CONTRACTOR

FLOOR PLAN

SCALE — 1/4" = 1'-0"


HEATED SQUARE FEET	550
GARAGE	758
TOTAL FRAMED	1308

* STORAGE BEYOND GARAGE

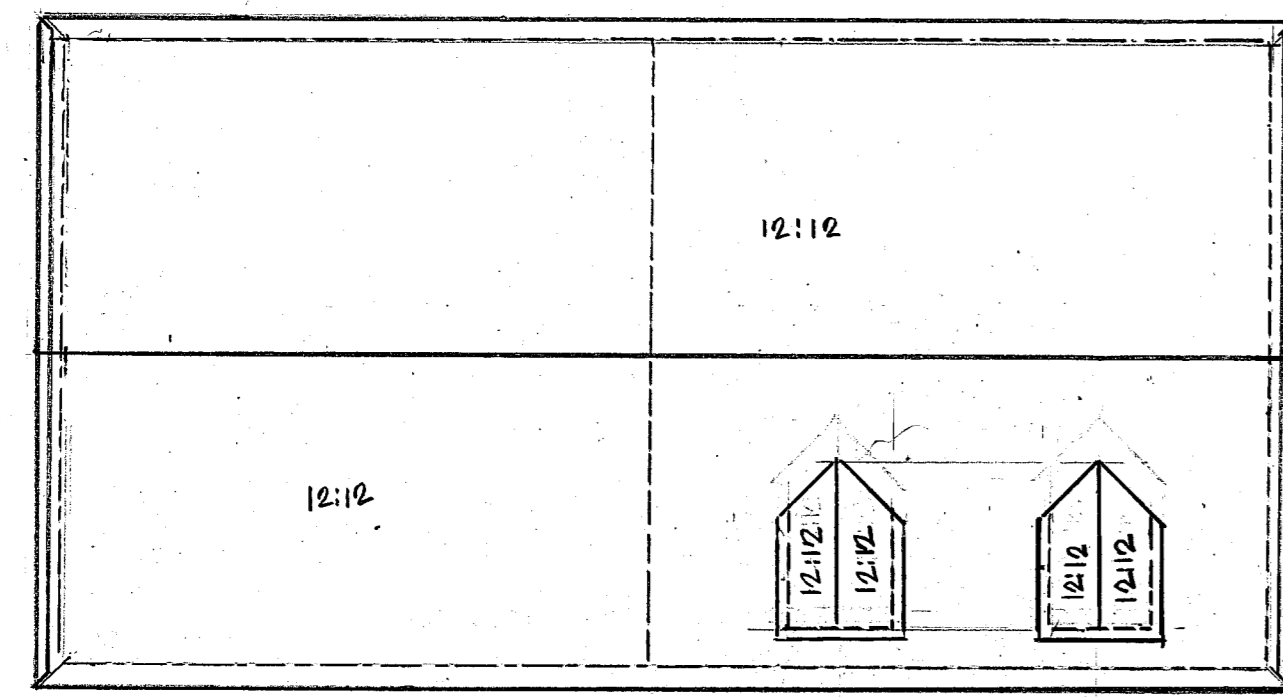


ROOF PLAN

SCALE — 1/8" = 1'-0"

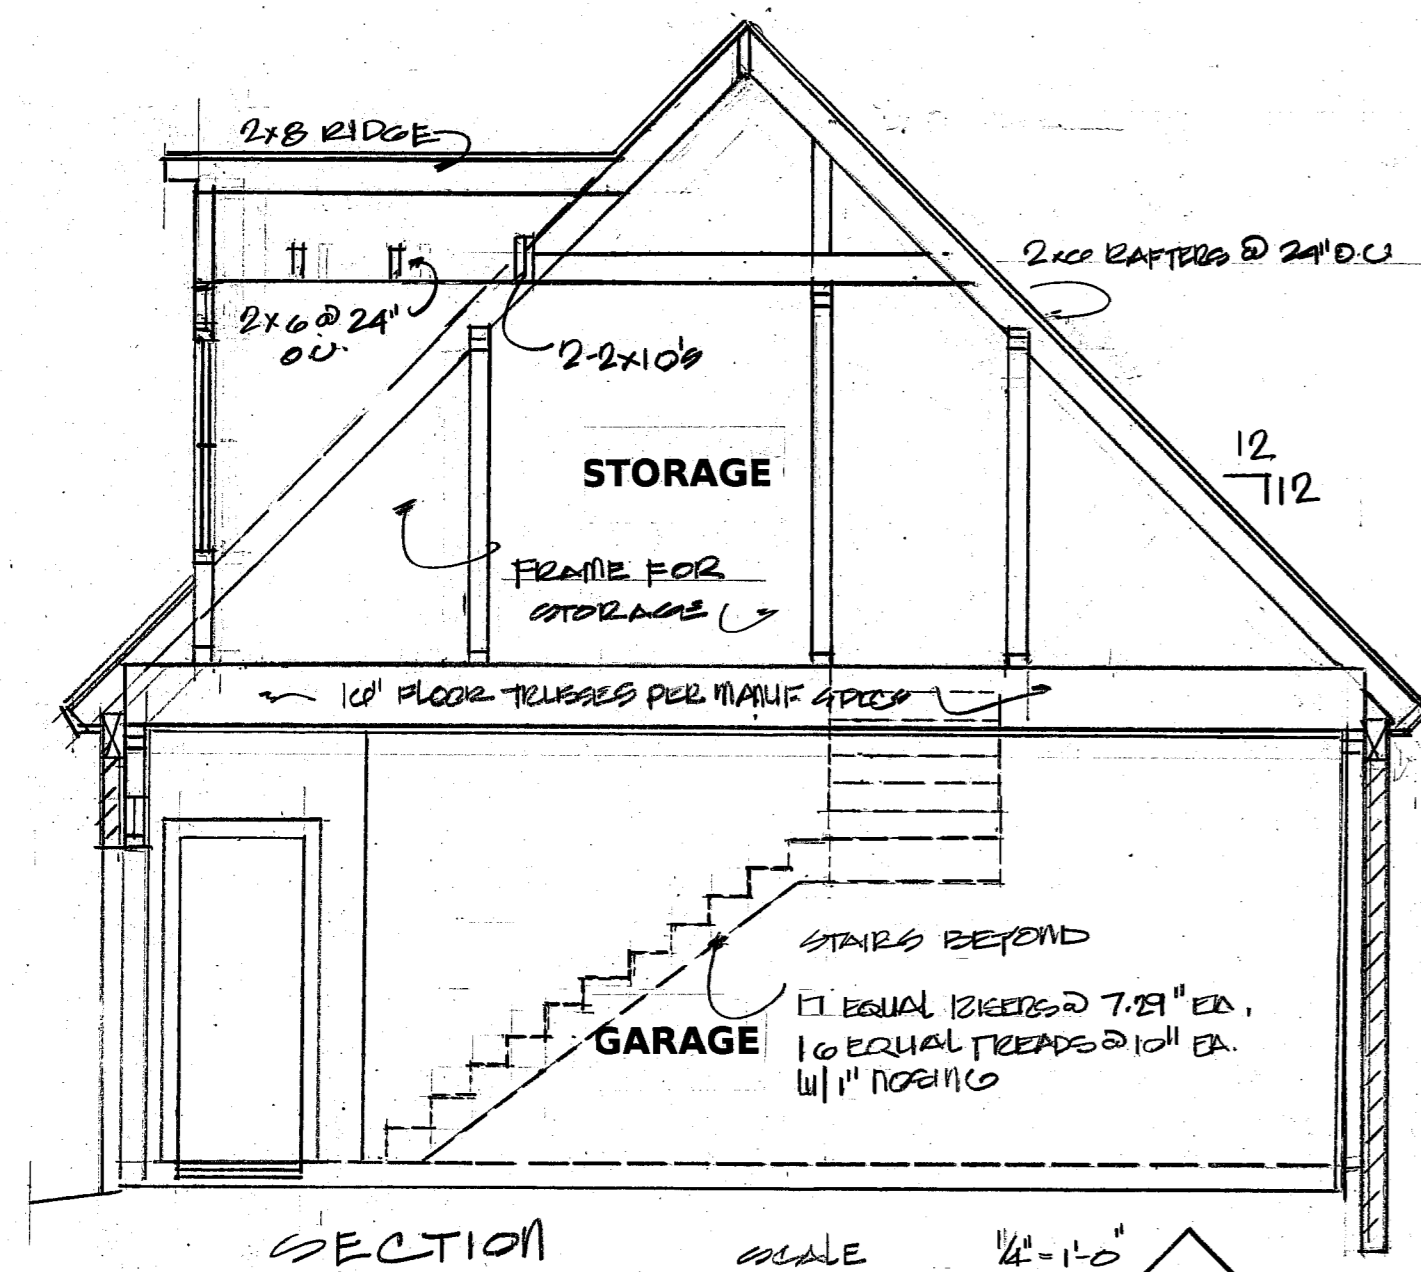


SECTION

SCALE — 1/4" = 1'-0"

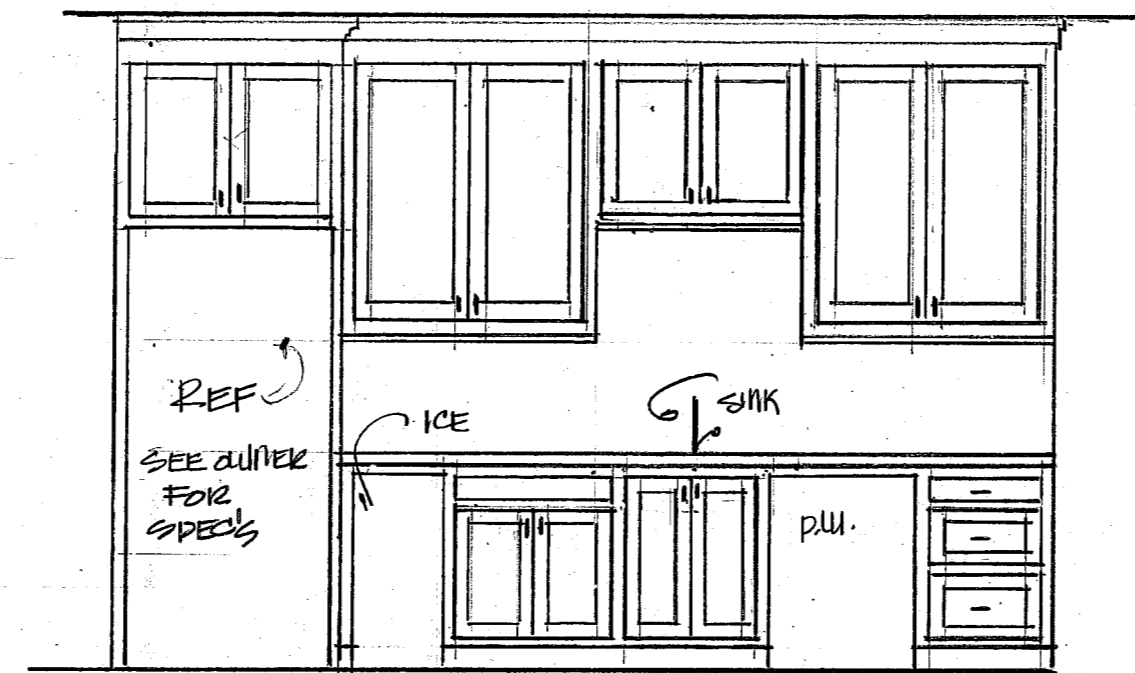


KITCHENETTE

SCALE — 3/8" = 1'-0"

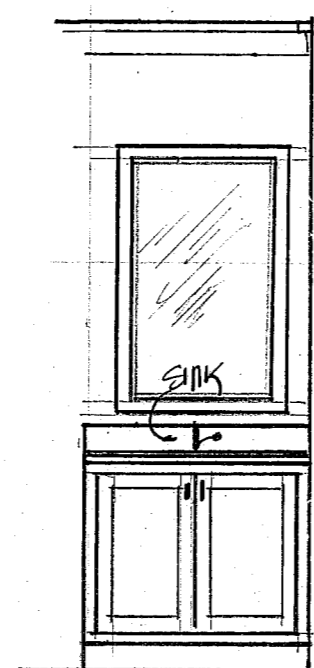


POWDER

CABINET ELEVATIONS

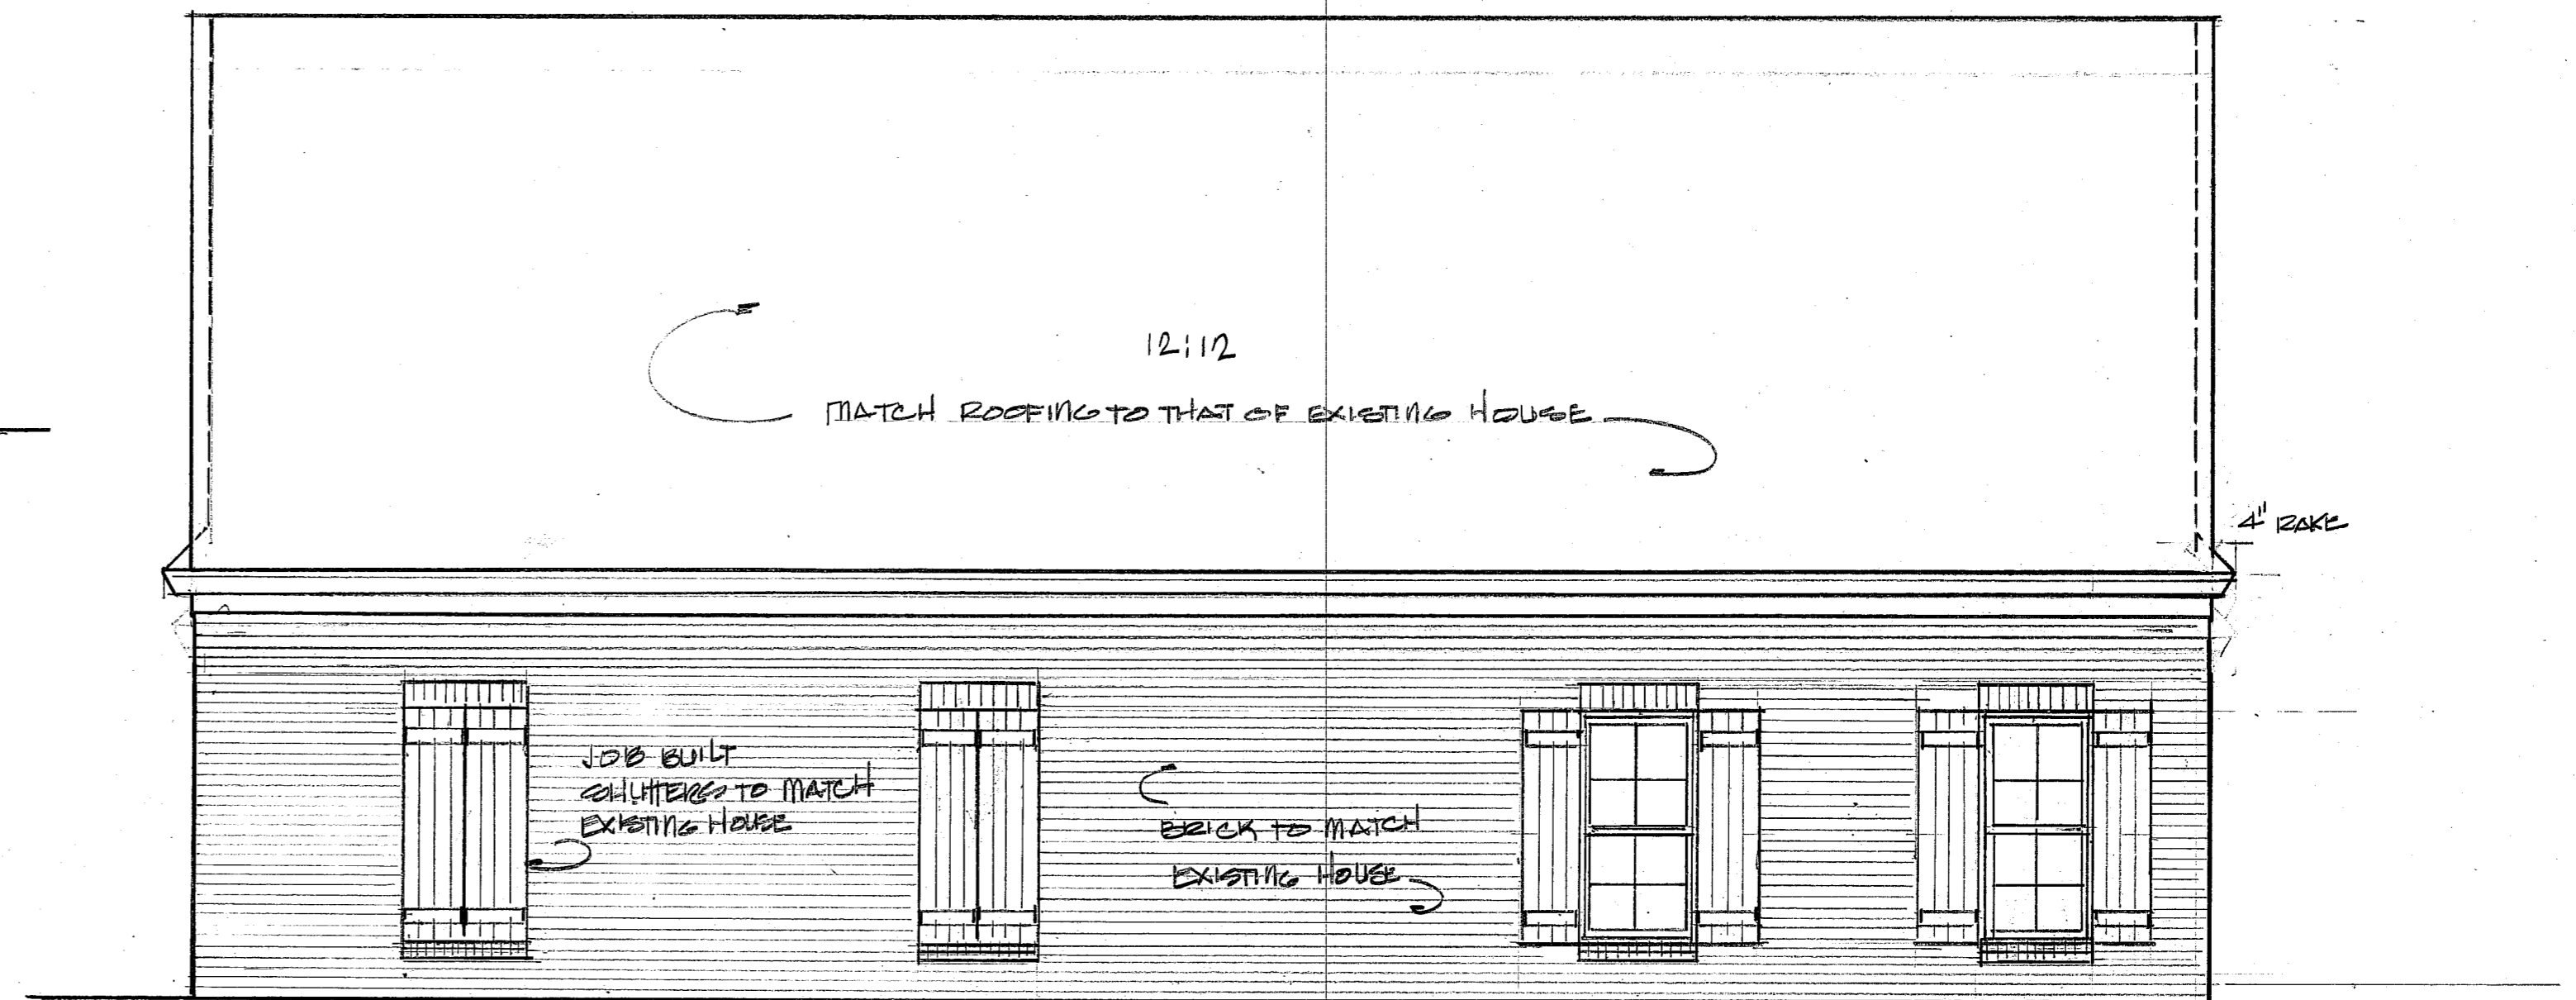

REAR ELEVATION

SCALE — 1/4" = 1'-0"

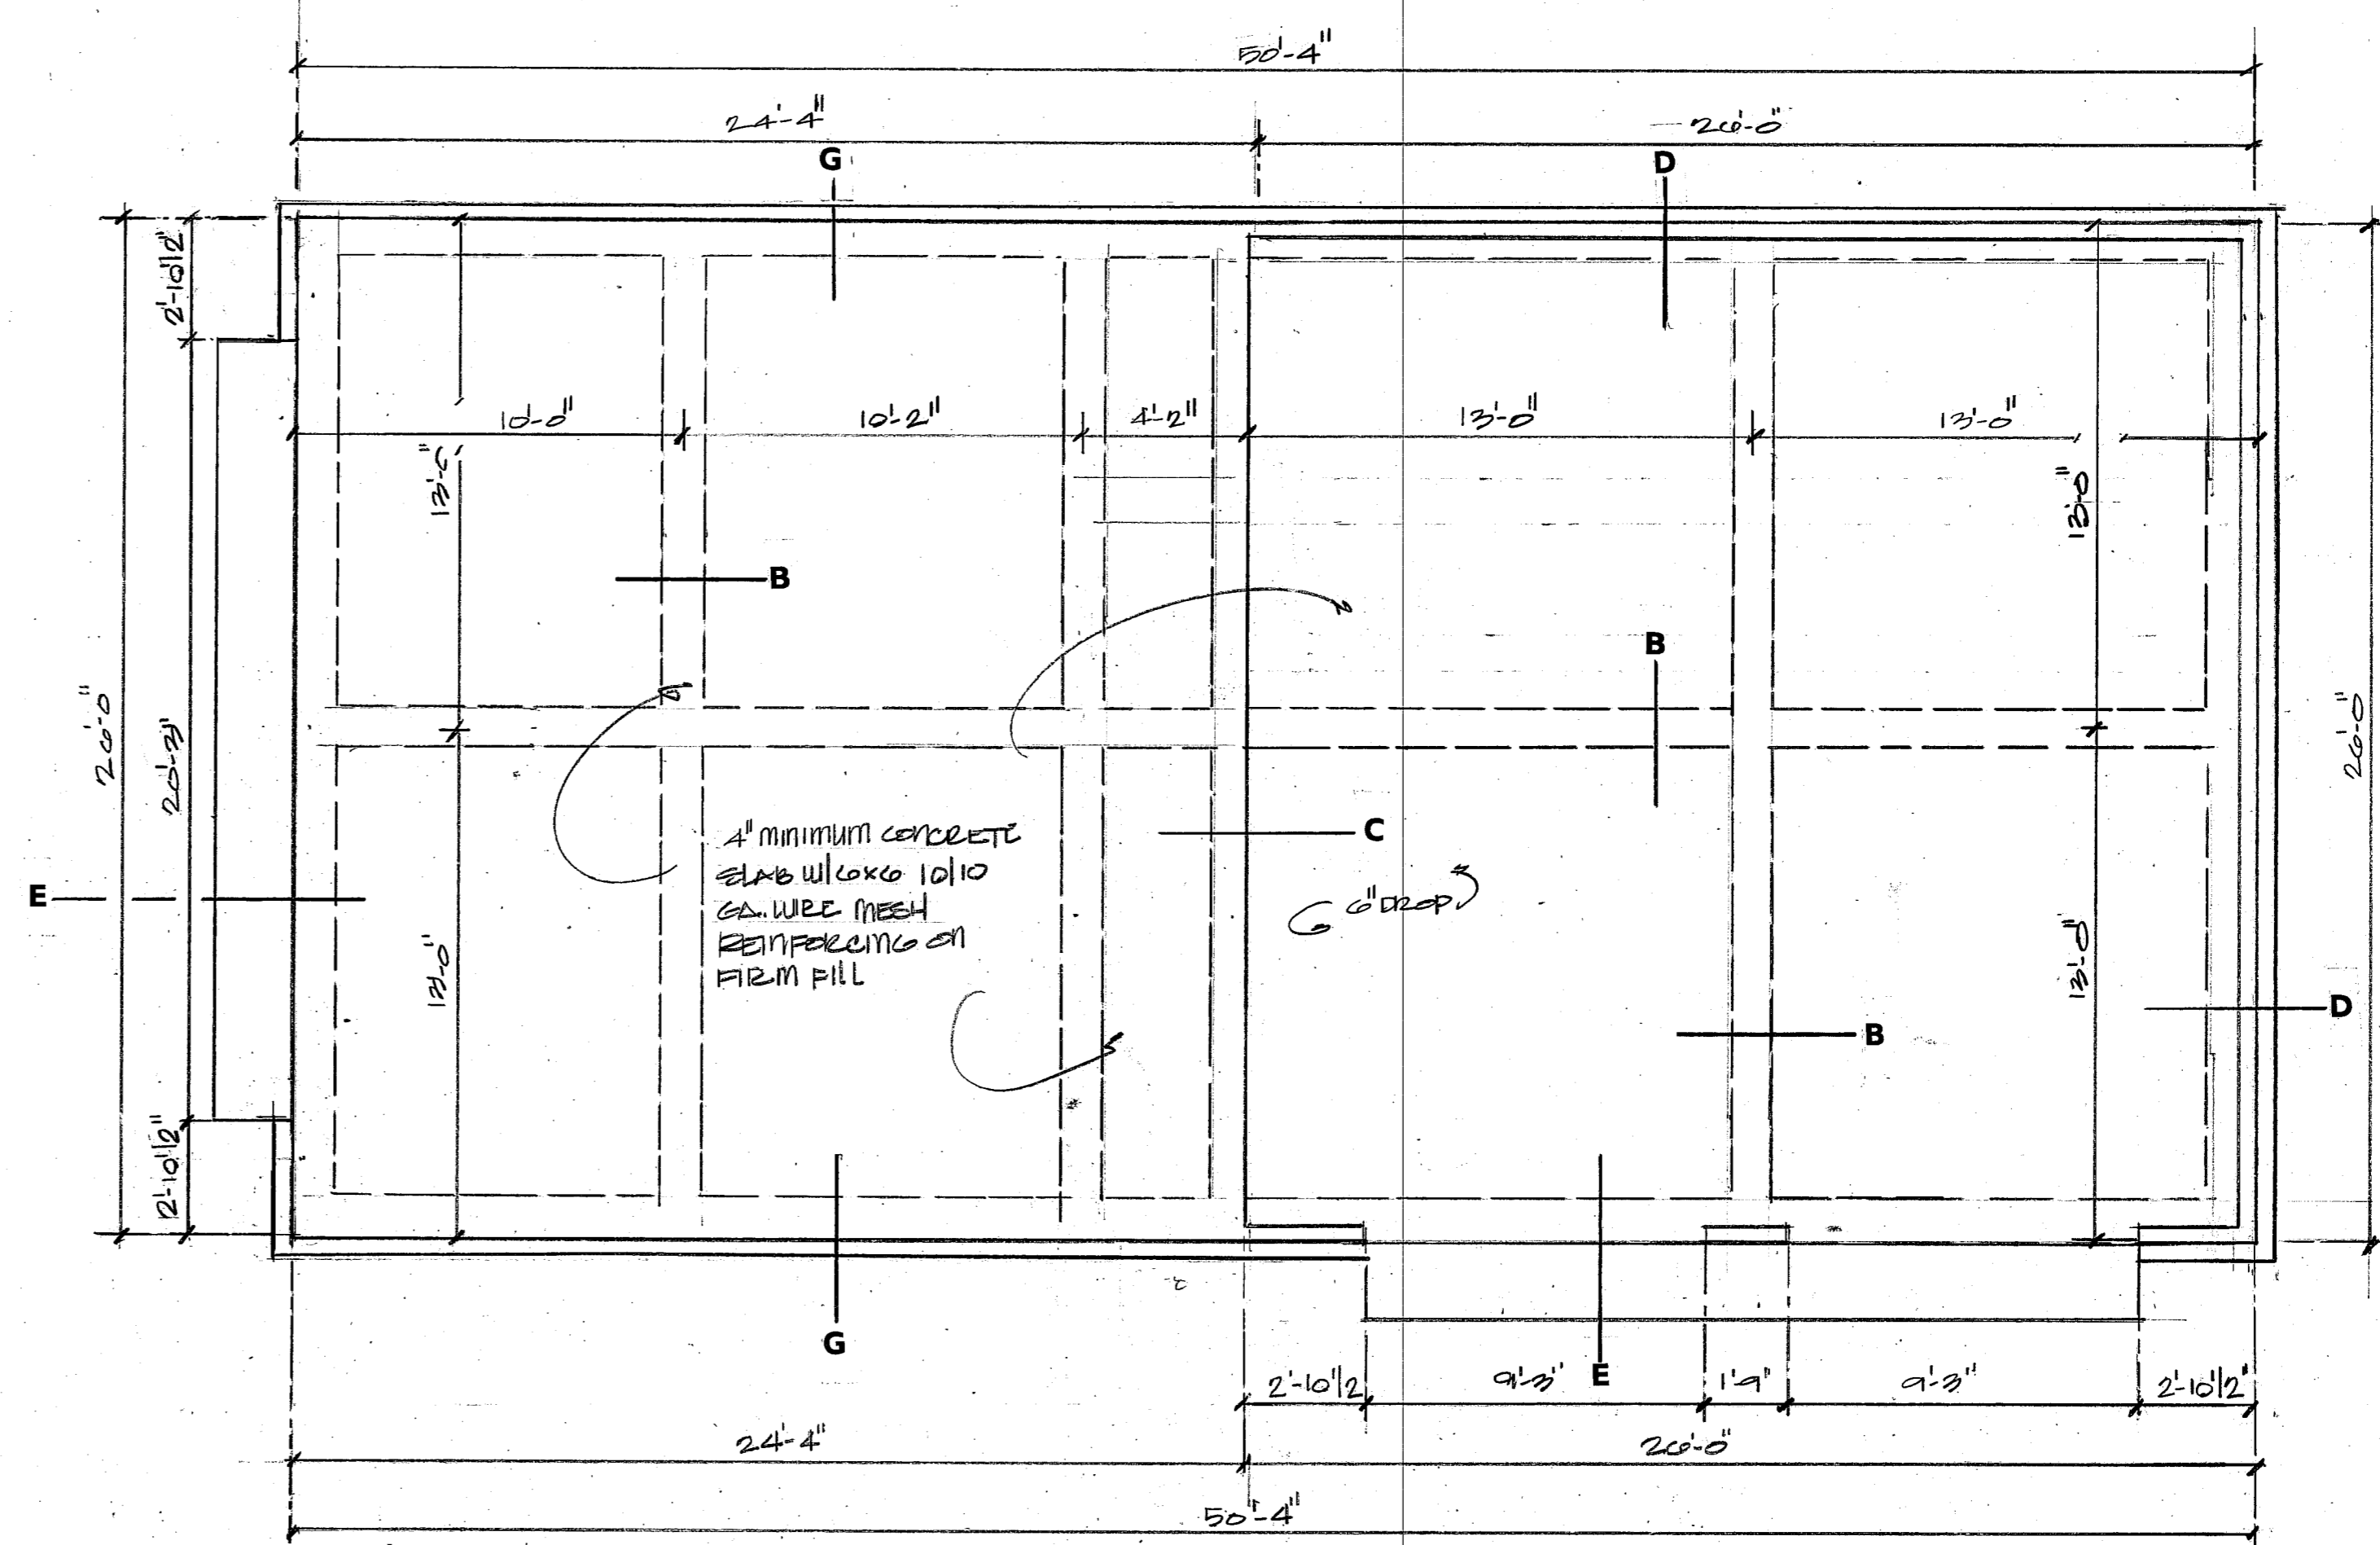

FOUNDATION PLAN

SCALE — 1/4" = 1'-0"

